

REVISIONS	

PLANS
SCALE 1/8" = 1'-0"
DATE 3/8/2022
DRAWN BY PKW
CHECKED BY Checker



RCP NOTES AND ABBREVIATIONS

- 2'X2' SUSPENDED ACOUSTICAL PANEL CEILING
- RECESSED 2'X2' LIGHT FIXTURE, SEE ELECTRICAL
- RECESSED LIGHT FIXTURE, SEE ELECTRICAL
- SURFACE LIGHT FIXTURE, SEE ELECTRICAL
- CEILING DIFFUSER, SEE MECHANICAL
- HEIGHT INDICATOR, IDENTIFIES HEIGHT OF CEILING OR SOFFIT ABOVE FINISH FLR.


ROOF NOTES AND ABBREVIATIONS

- PLUMBING VENT
- EXHAUST FAN
- DOWNWARD DIRECTION OF ROOF PITCH
- ALL ROOF-MOUNTED MECHANICAL EQUIPMENT MAY NOT BE SHOWN. CONTRACTOR TO COORDINATE

2 REFLECTED CEILING PLAN
SCALE: 1/8" = 1'-0"

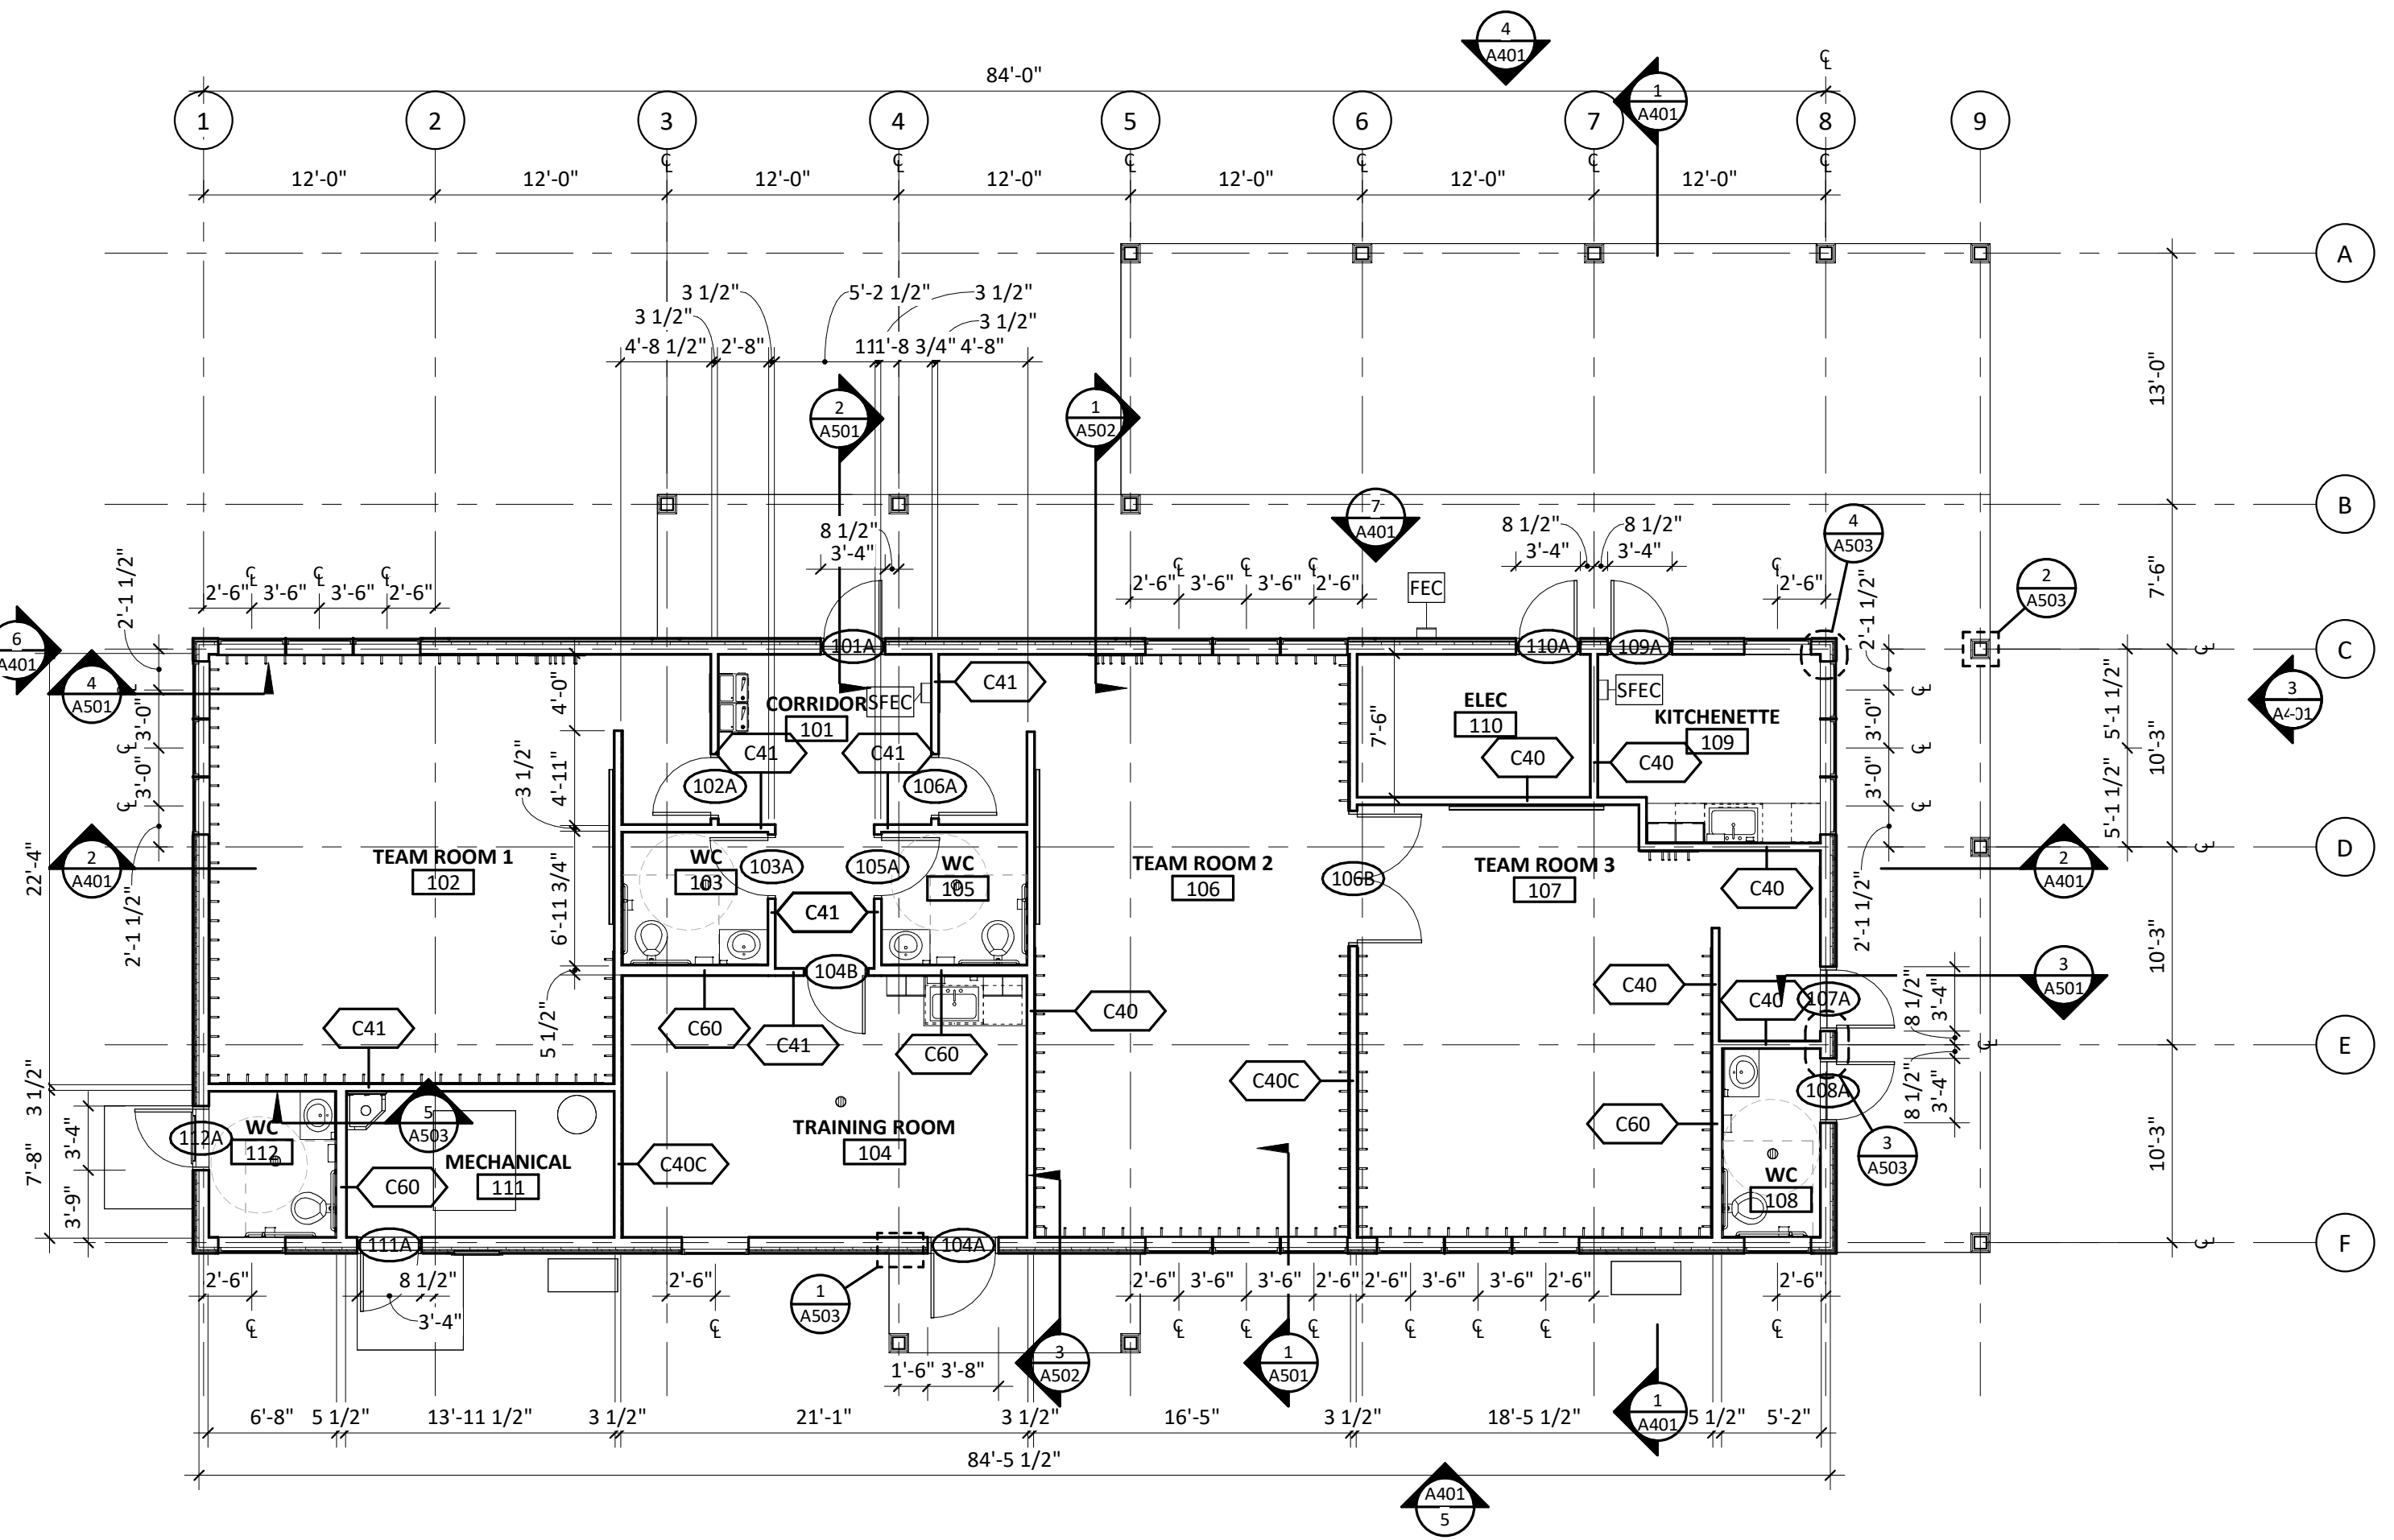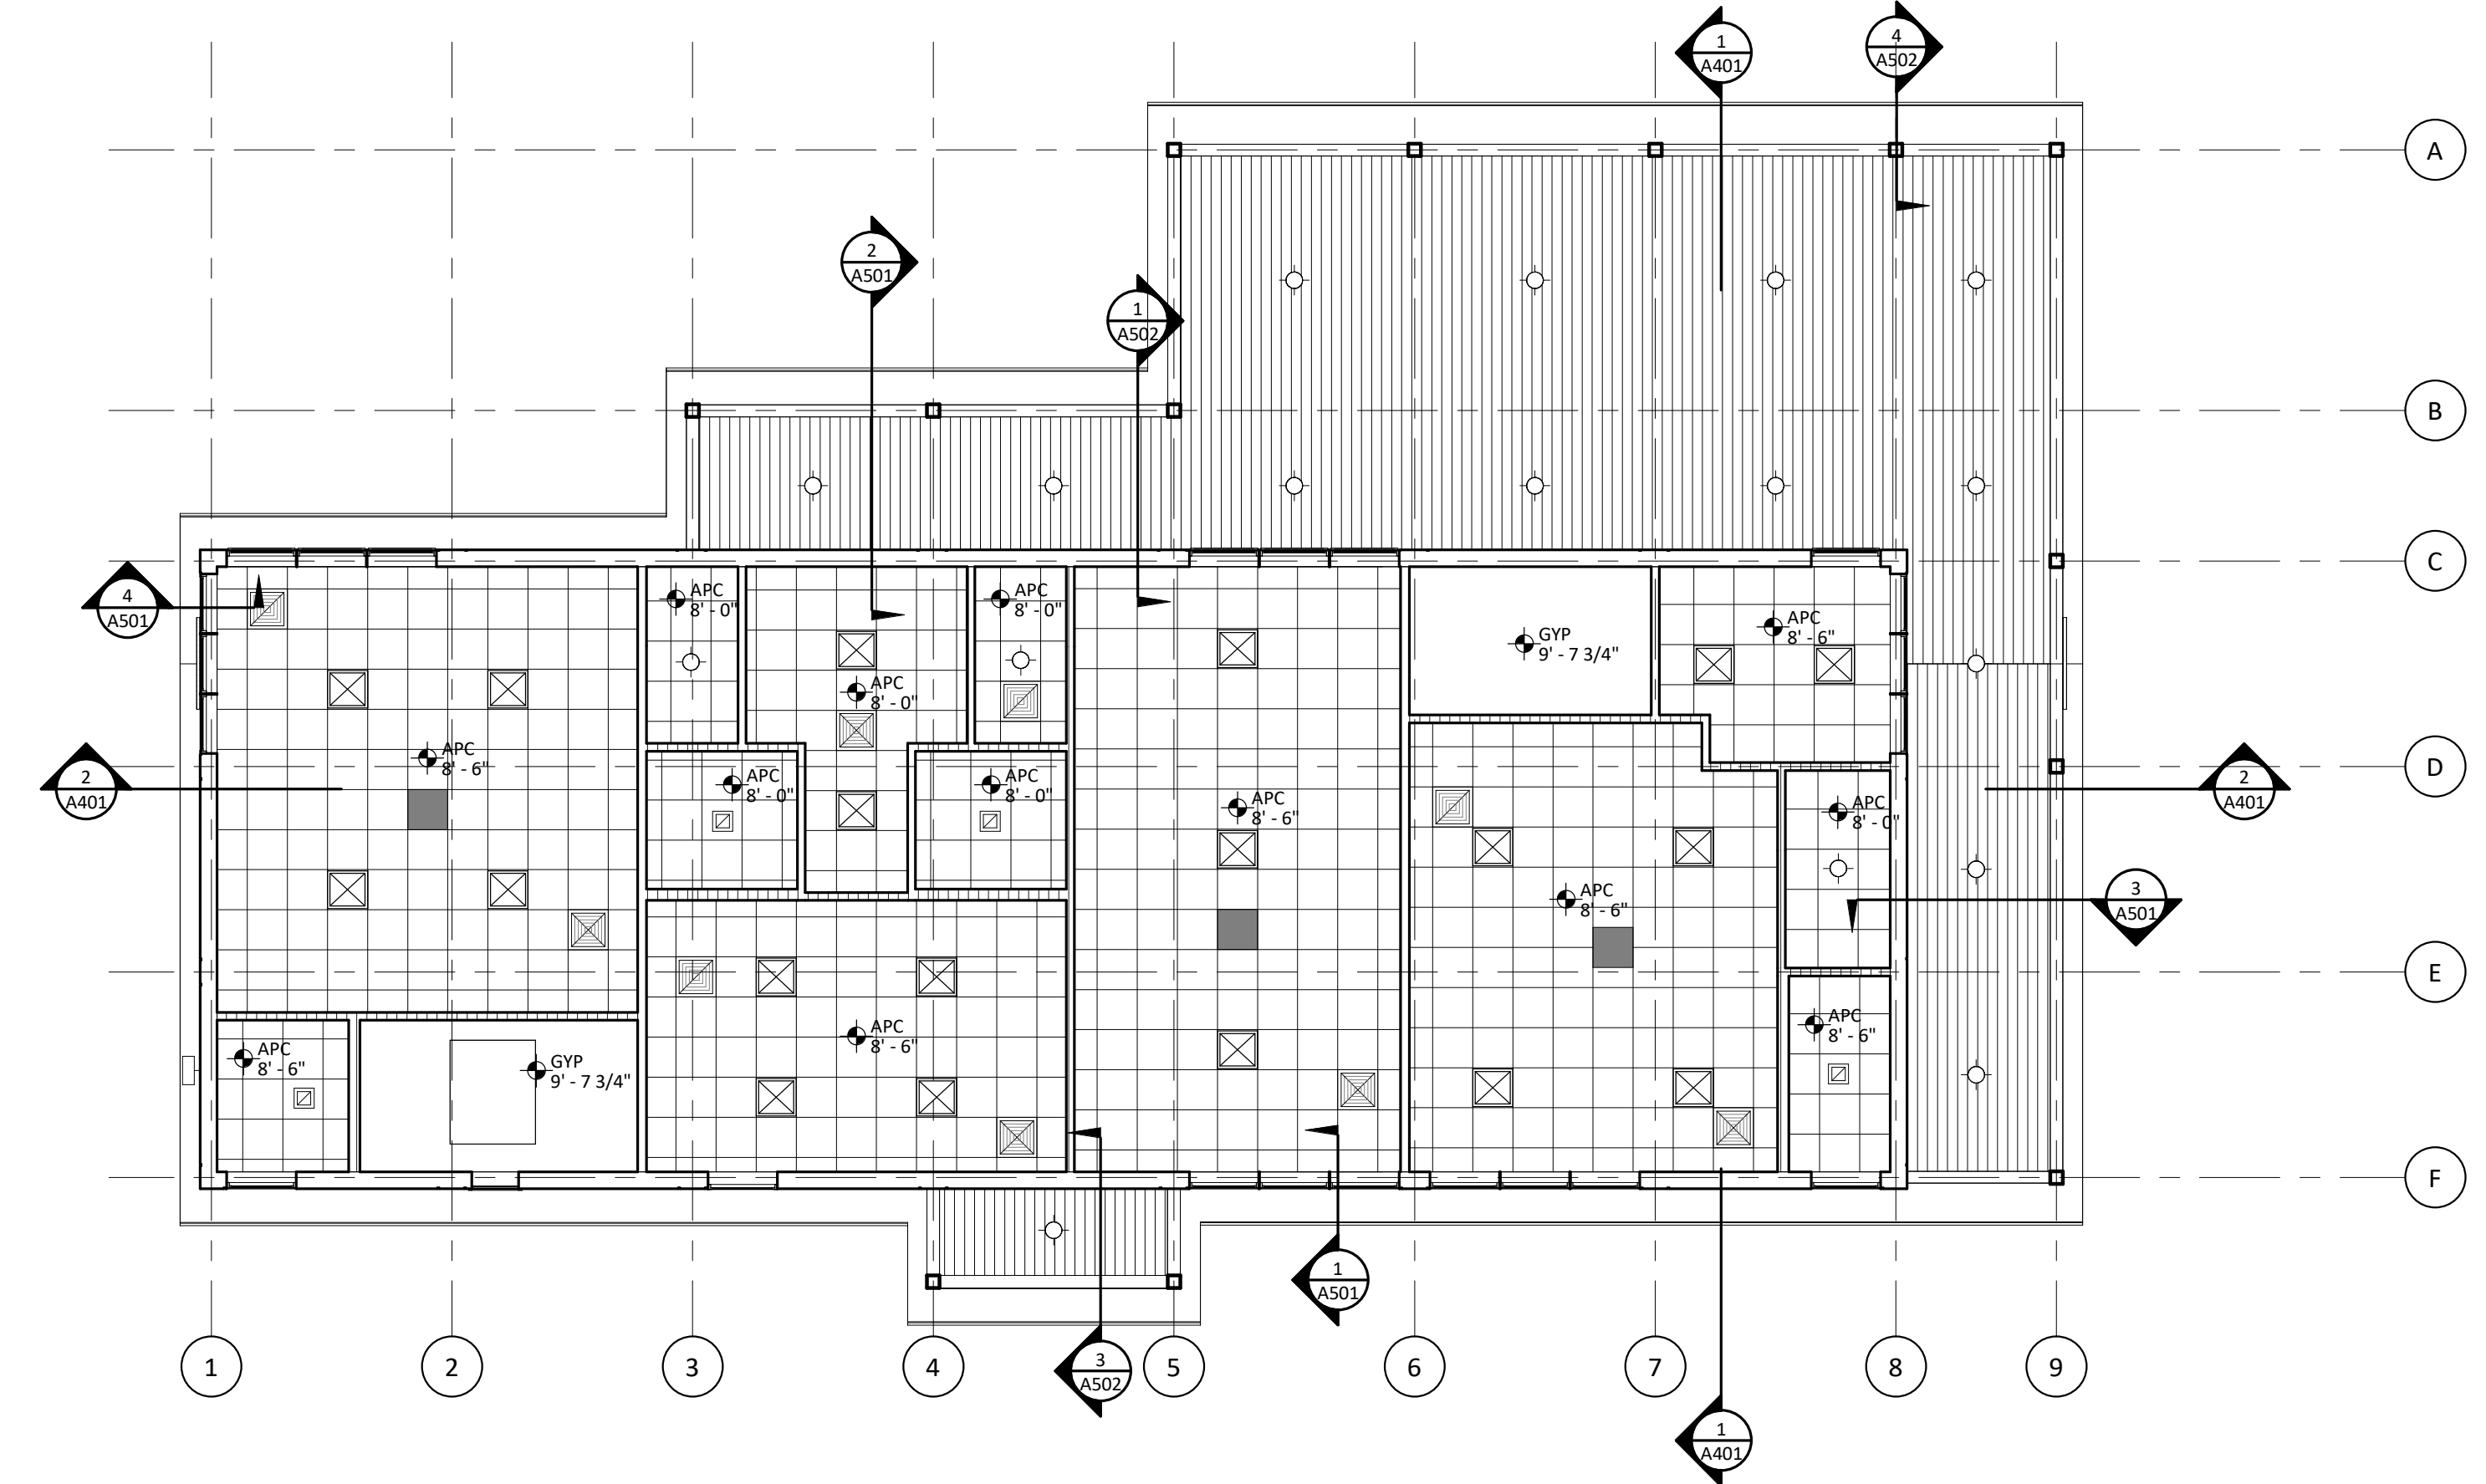

1 FLOOR PLAN
SCALE: 1/8" = 1'-0"

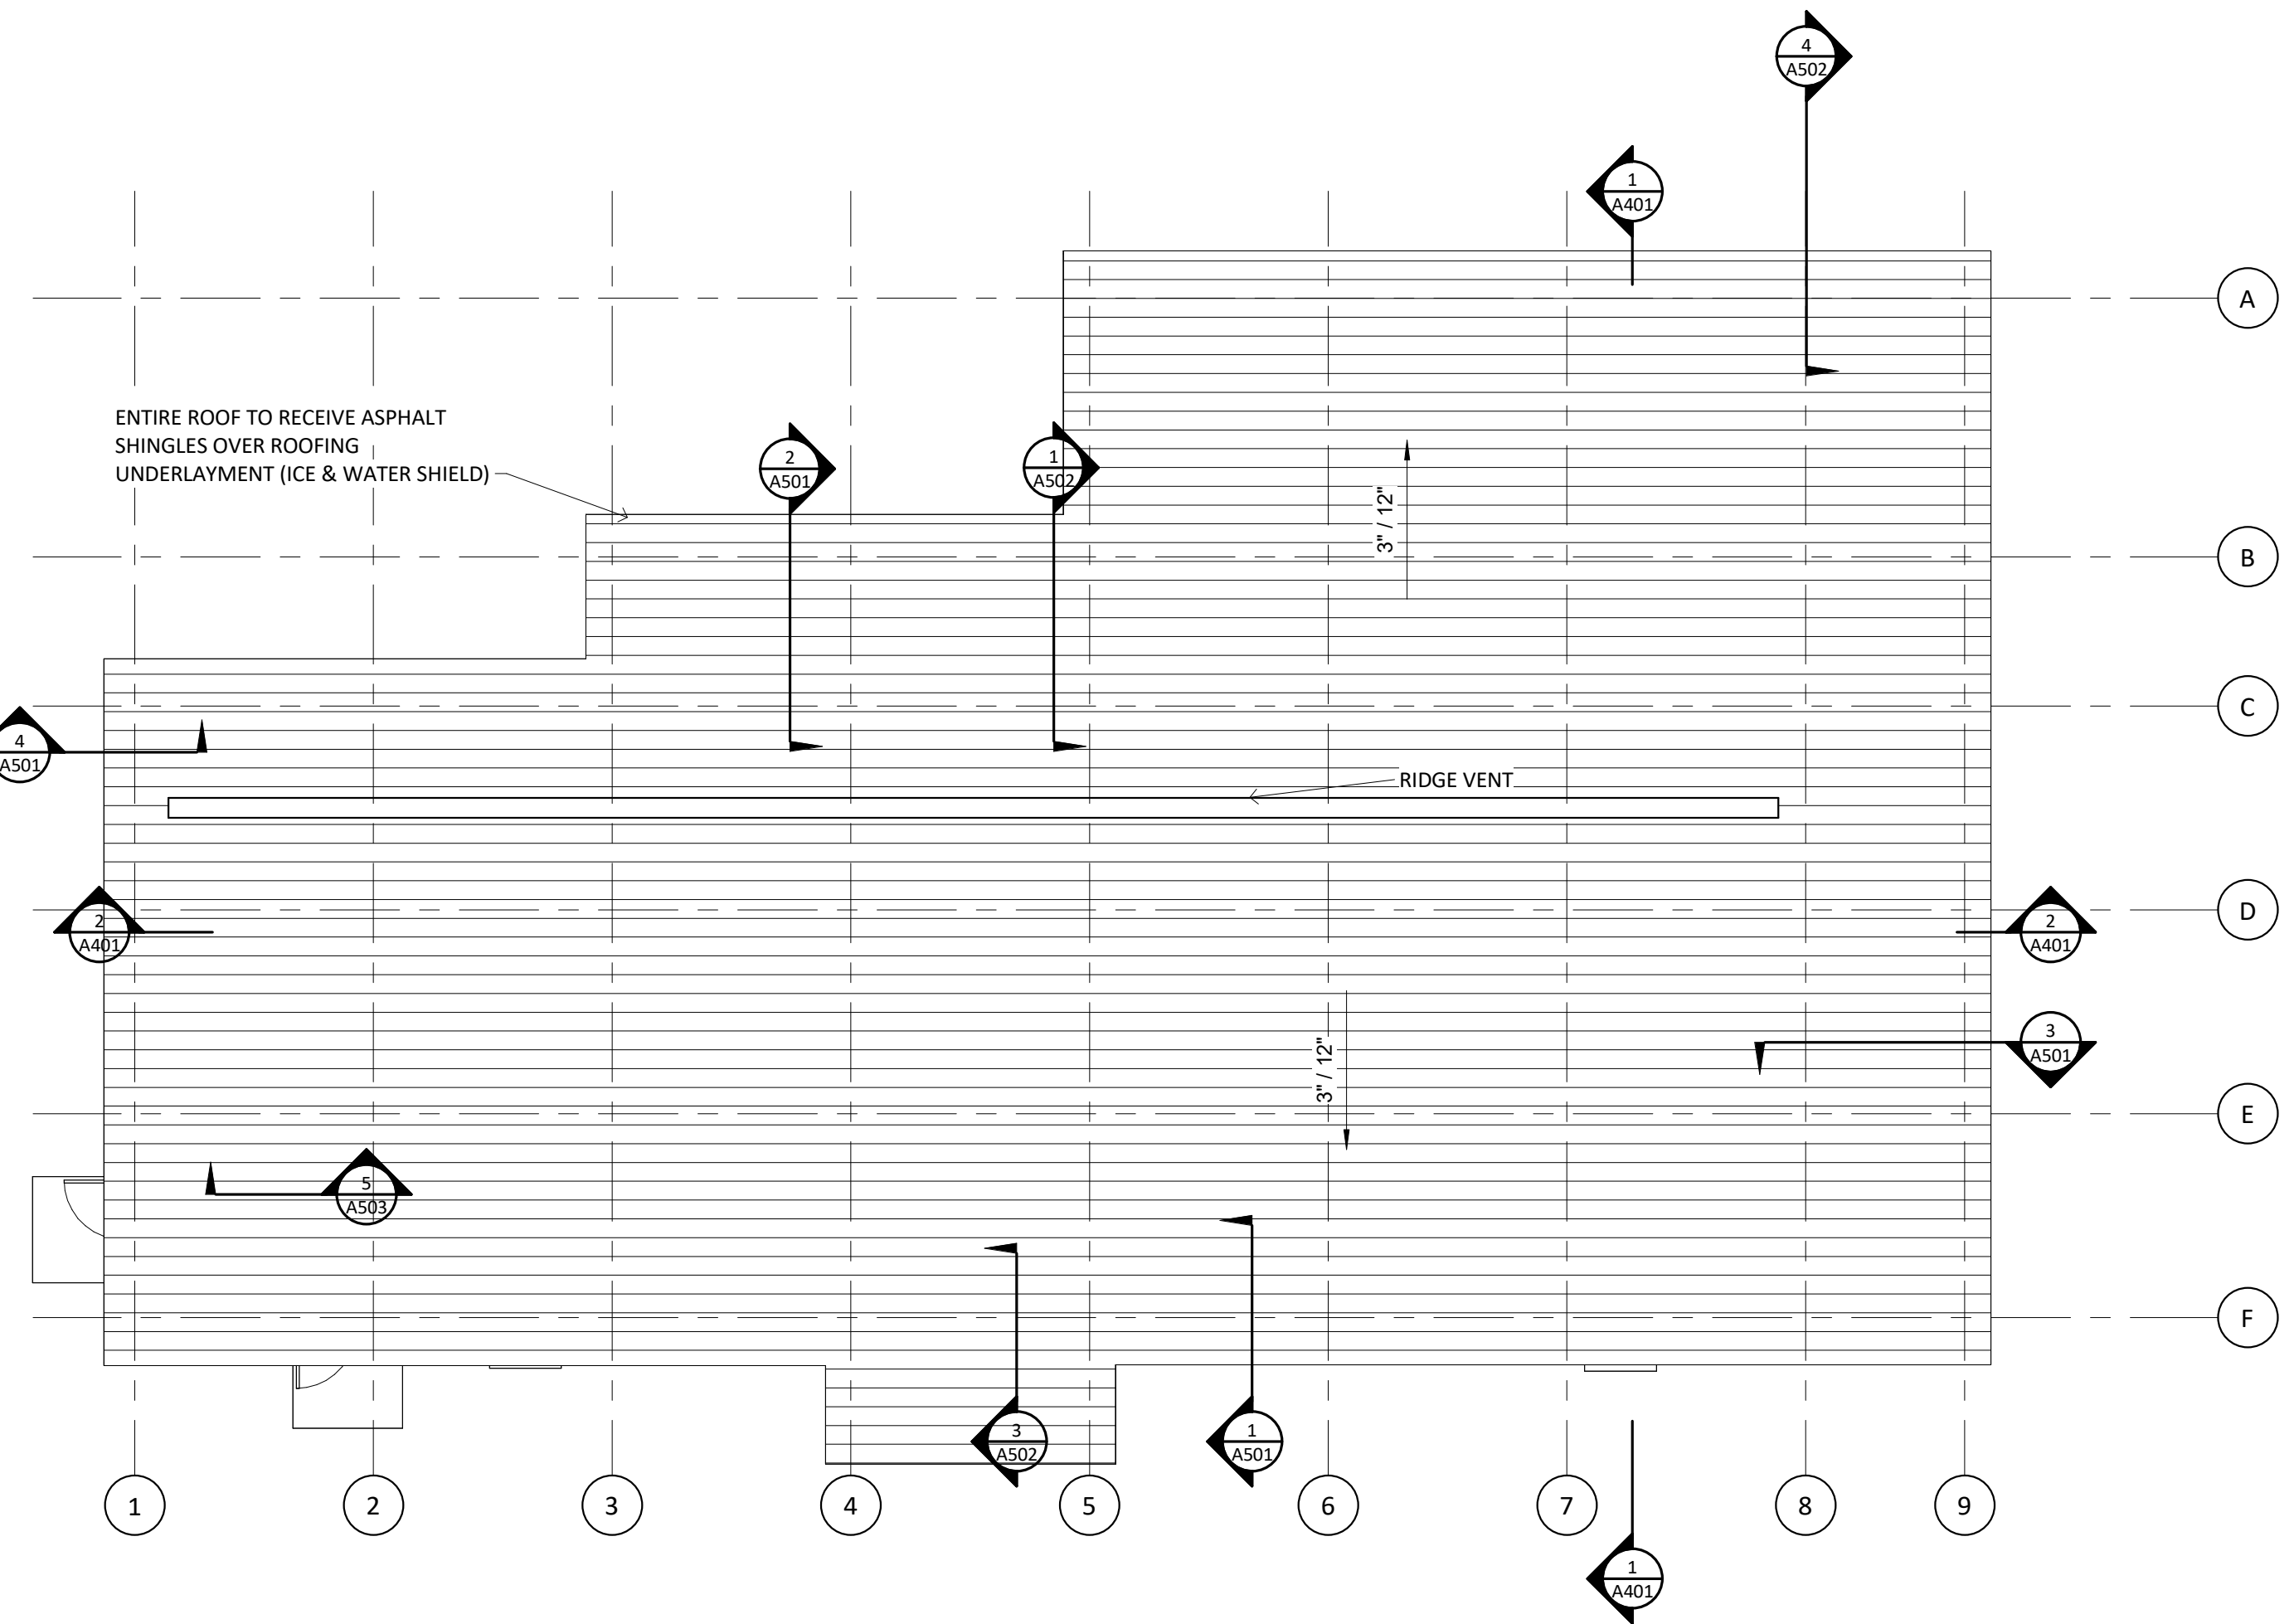

3 ROOF PLAN
SCALE: 1/8" = 1'-0"

REVISIONS

BUILDING ELEVATIONS AND SECTIONS


SCALE
1/8" = 1'-0"

DATE
3/8/2022

DRAWN BY
PKW

CHECKED BY
Checker


A401

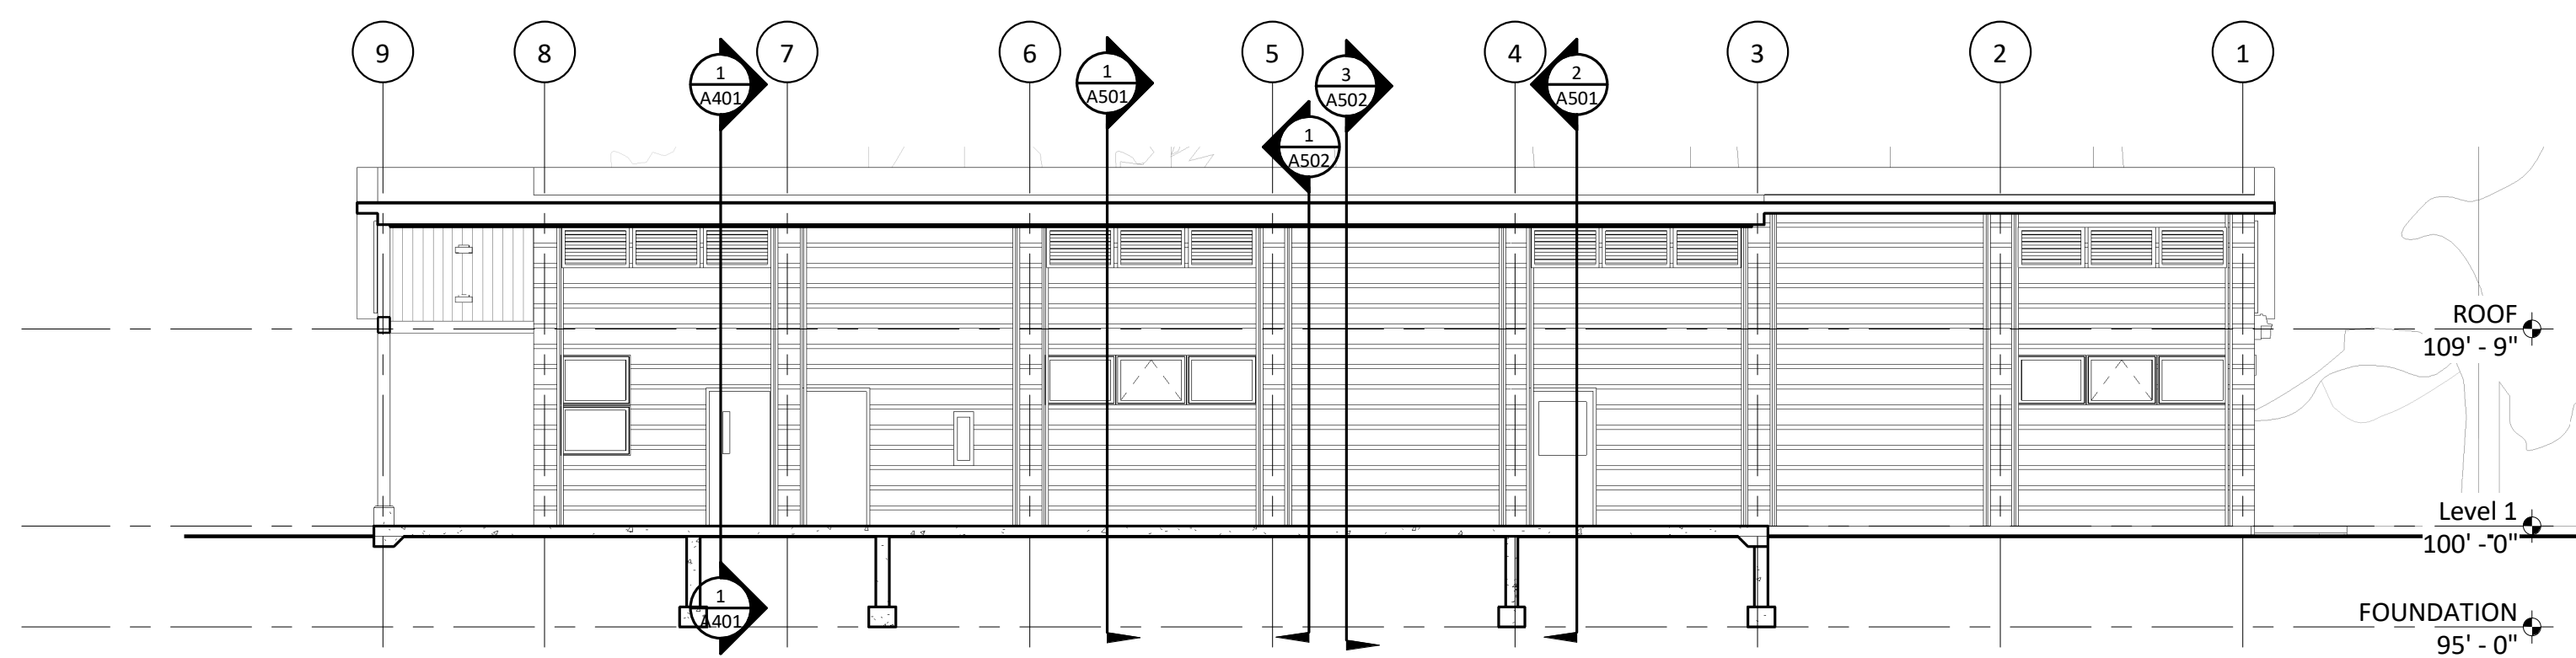


7 NORTH CUT ELEVATION
SCALE: 1/8" = 1'-0"




4 NORTH
SCALE: 1/8" = 1'-0"

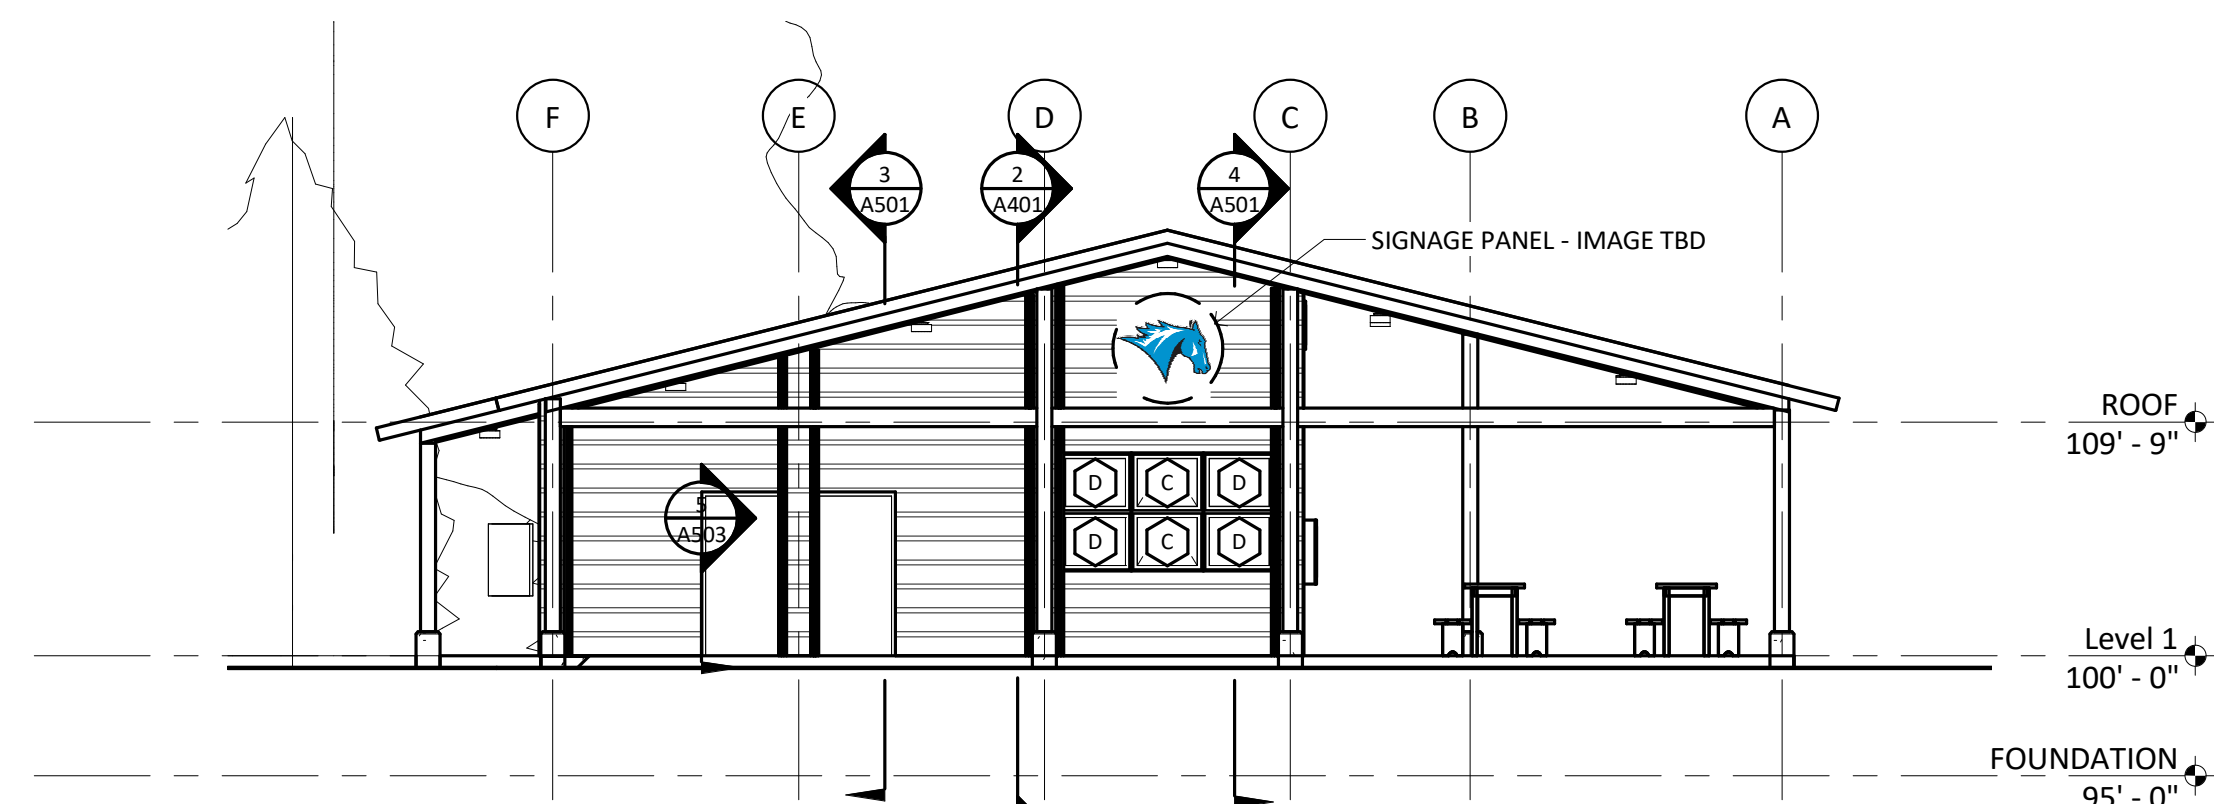

3 EAST
SCALE: 1/8" = 1'-0"

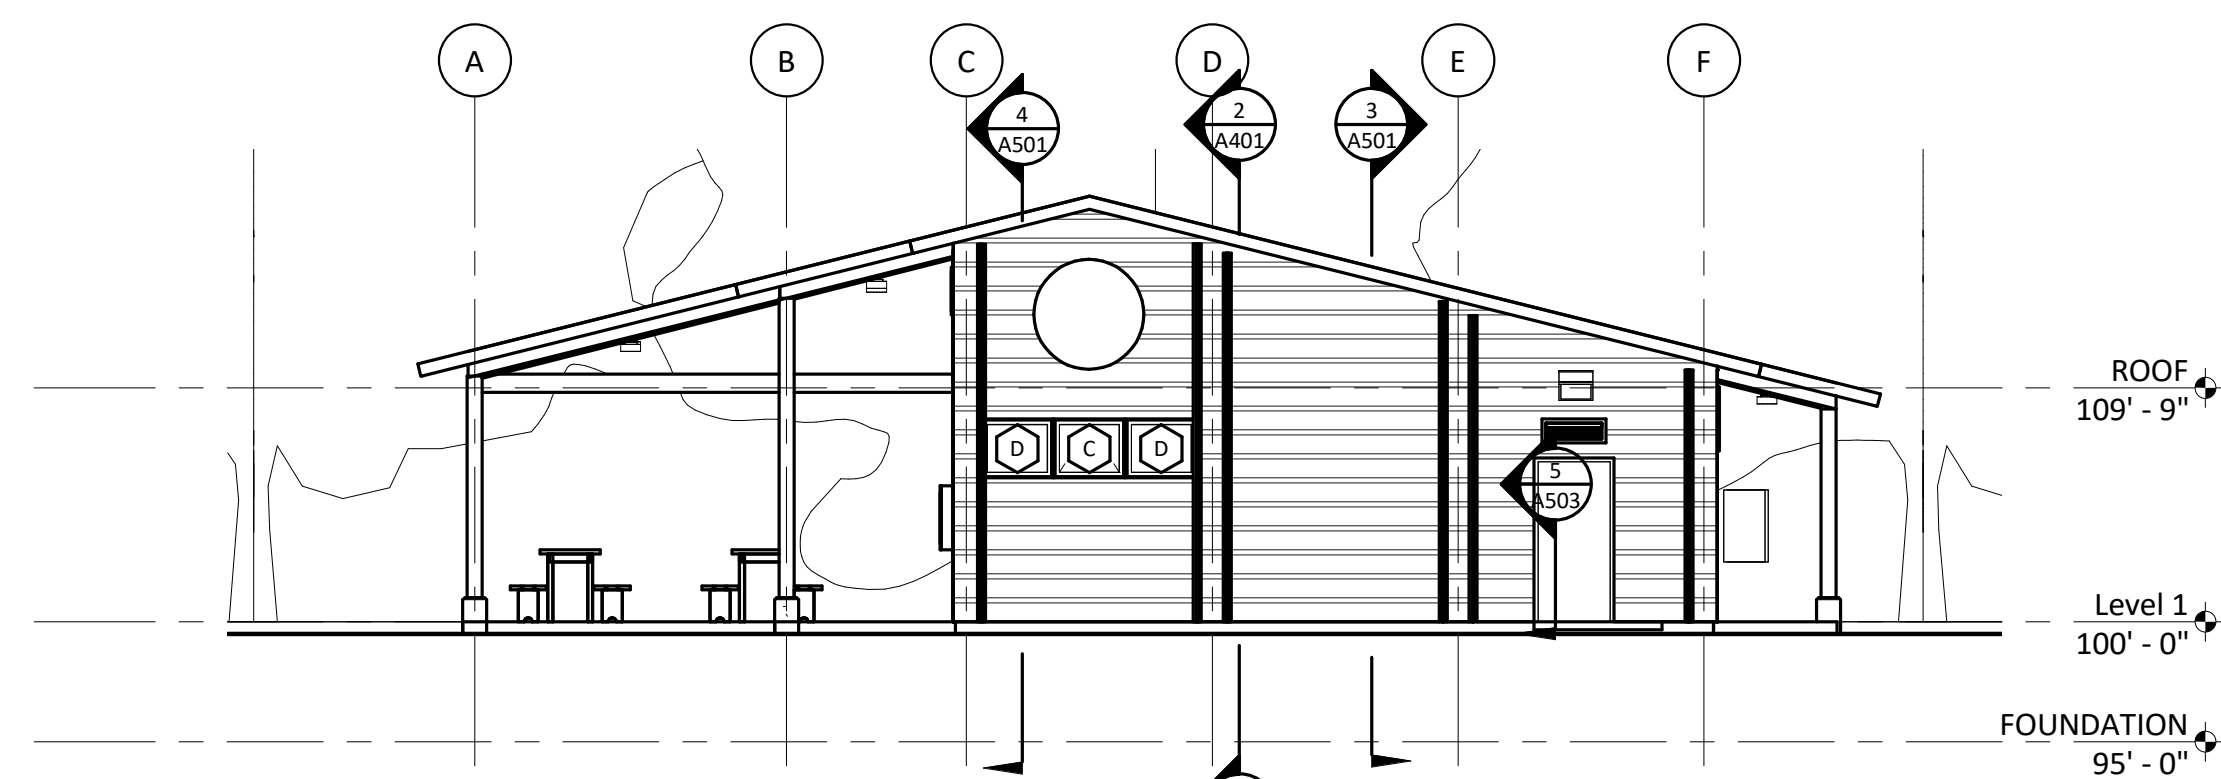


6 WEST
SCALE: 1/8" = 1'-0"

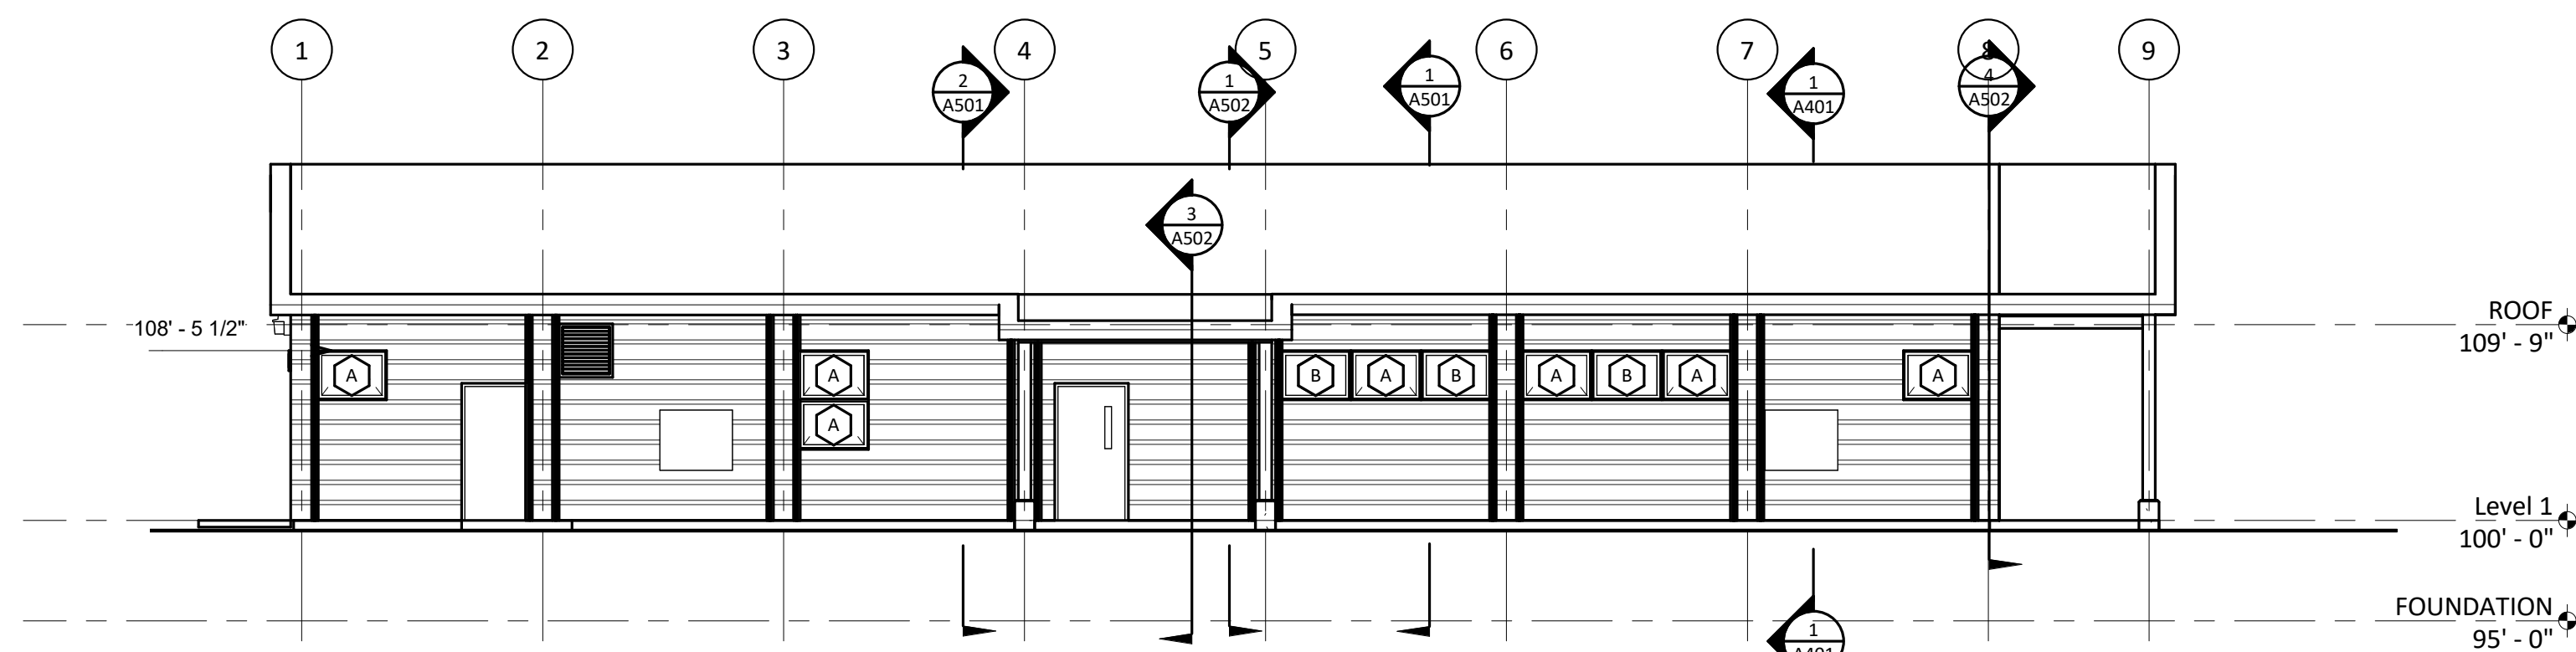


5 SOUTH
SCALE: 1/8" = 1'-0"

METAL SIDING:
KINGSPAN INTEGRITY XC-12 OR
CENTRIA CONCEPT CS-200 OR
ATAS RIGID WALL II MFN122 OR
BERRIDGE HS-12

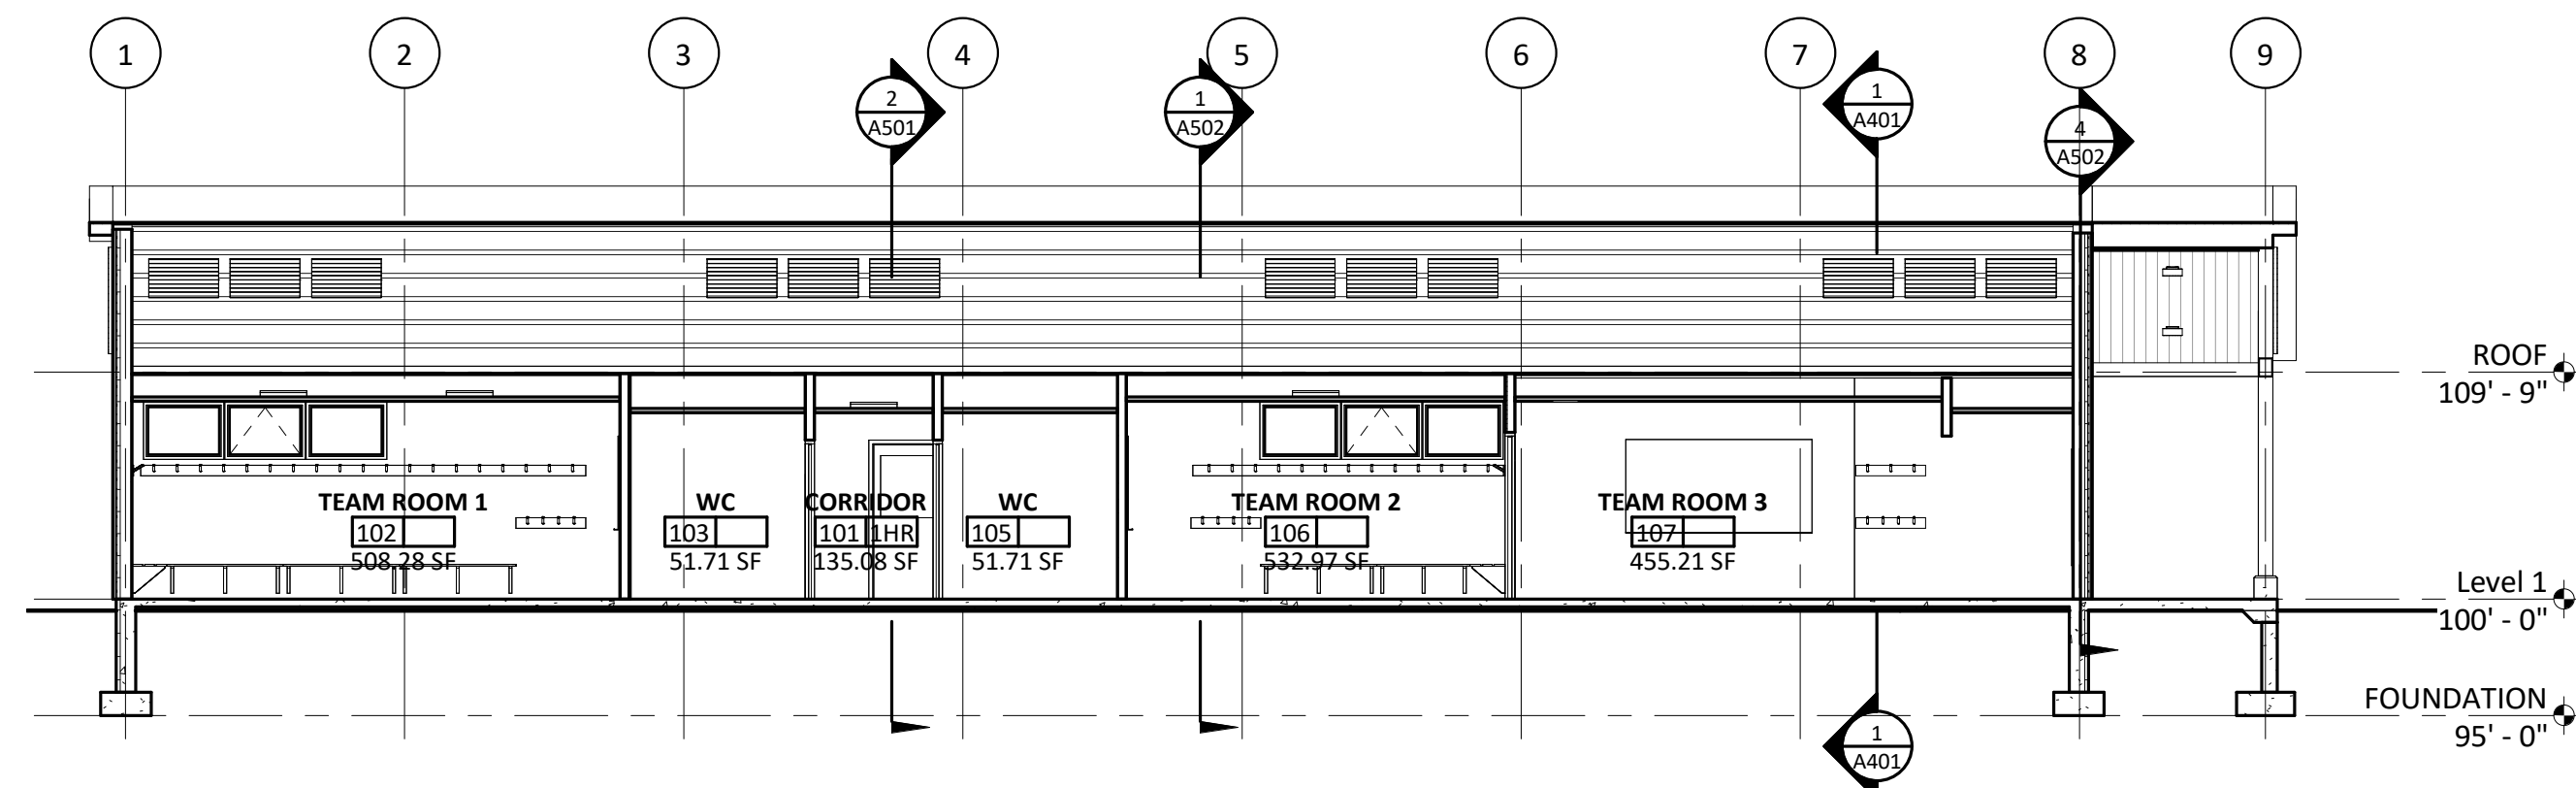

2 BUILDING SECTION - E-W
SCALE: 1/8" = 1'-0"

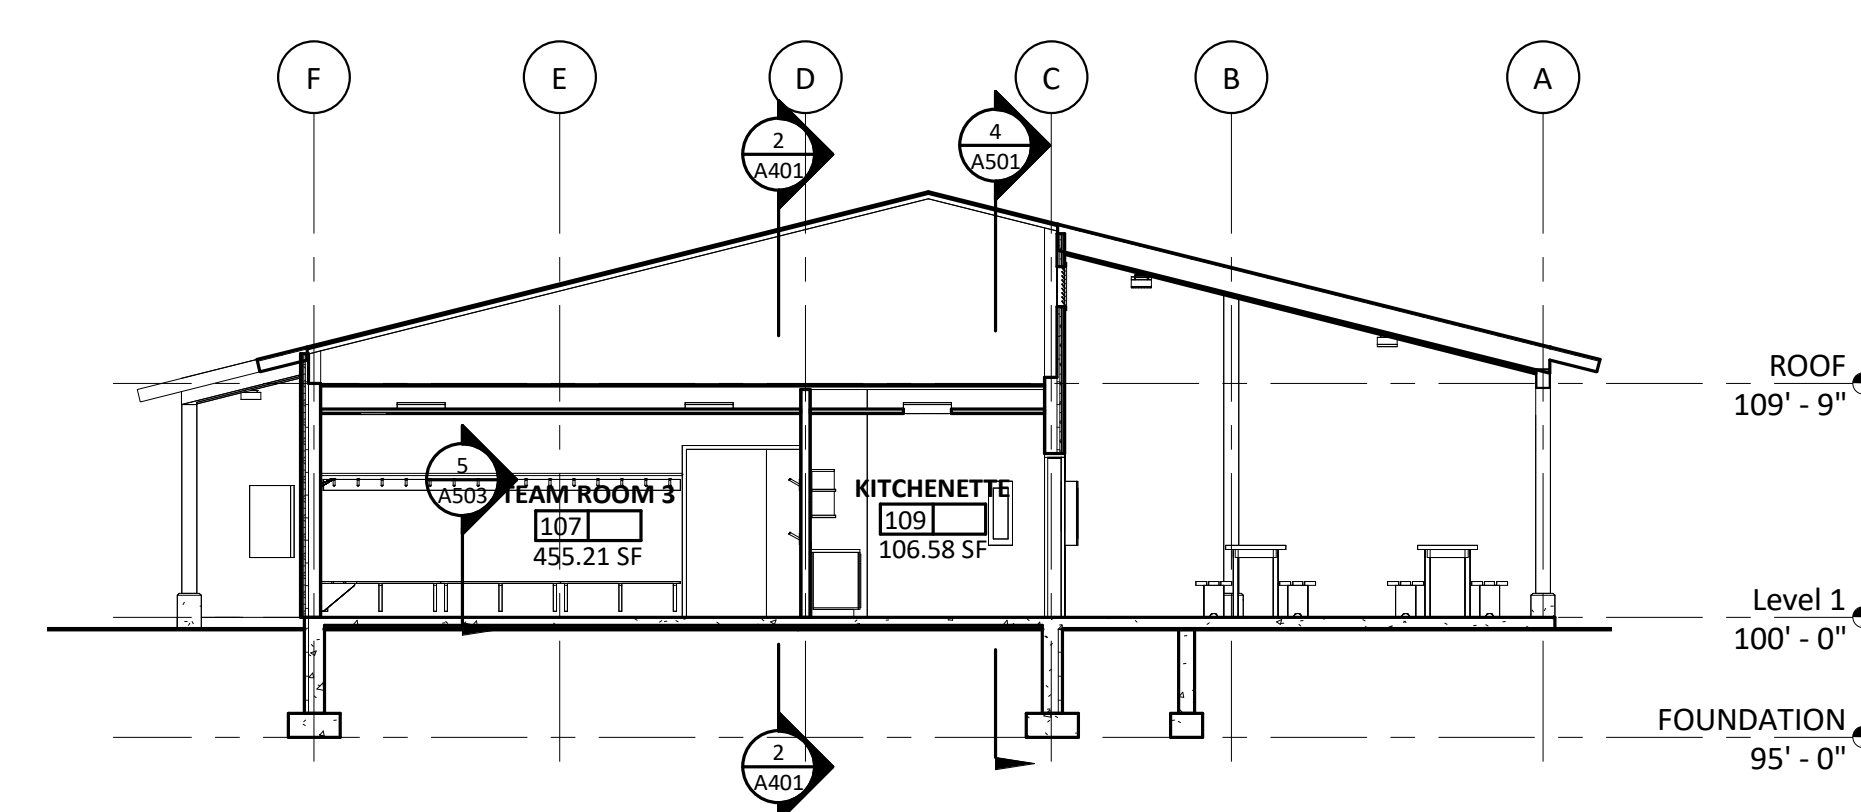

1 BUILDING SECTION - N-S
SCALE: 1/8" = 1'-0"