


FIRST FLOOR FRAMING PLAN

SCALE: $\frac{1}{4}'' = 1' - 0''$

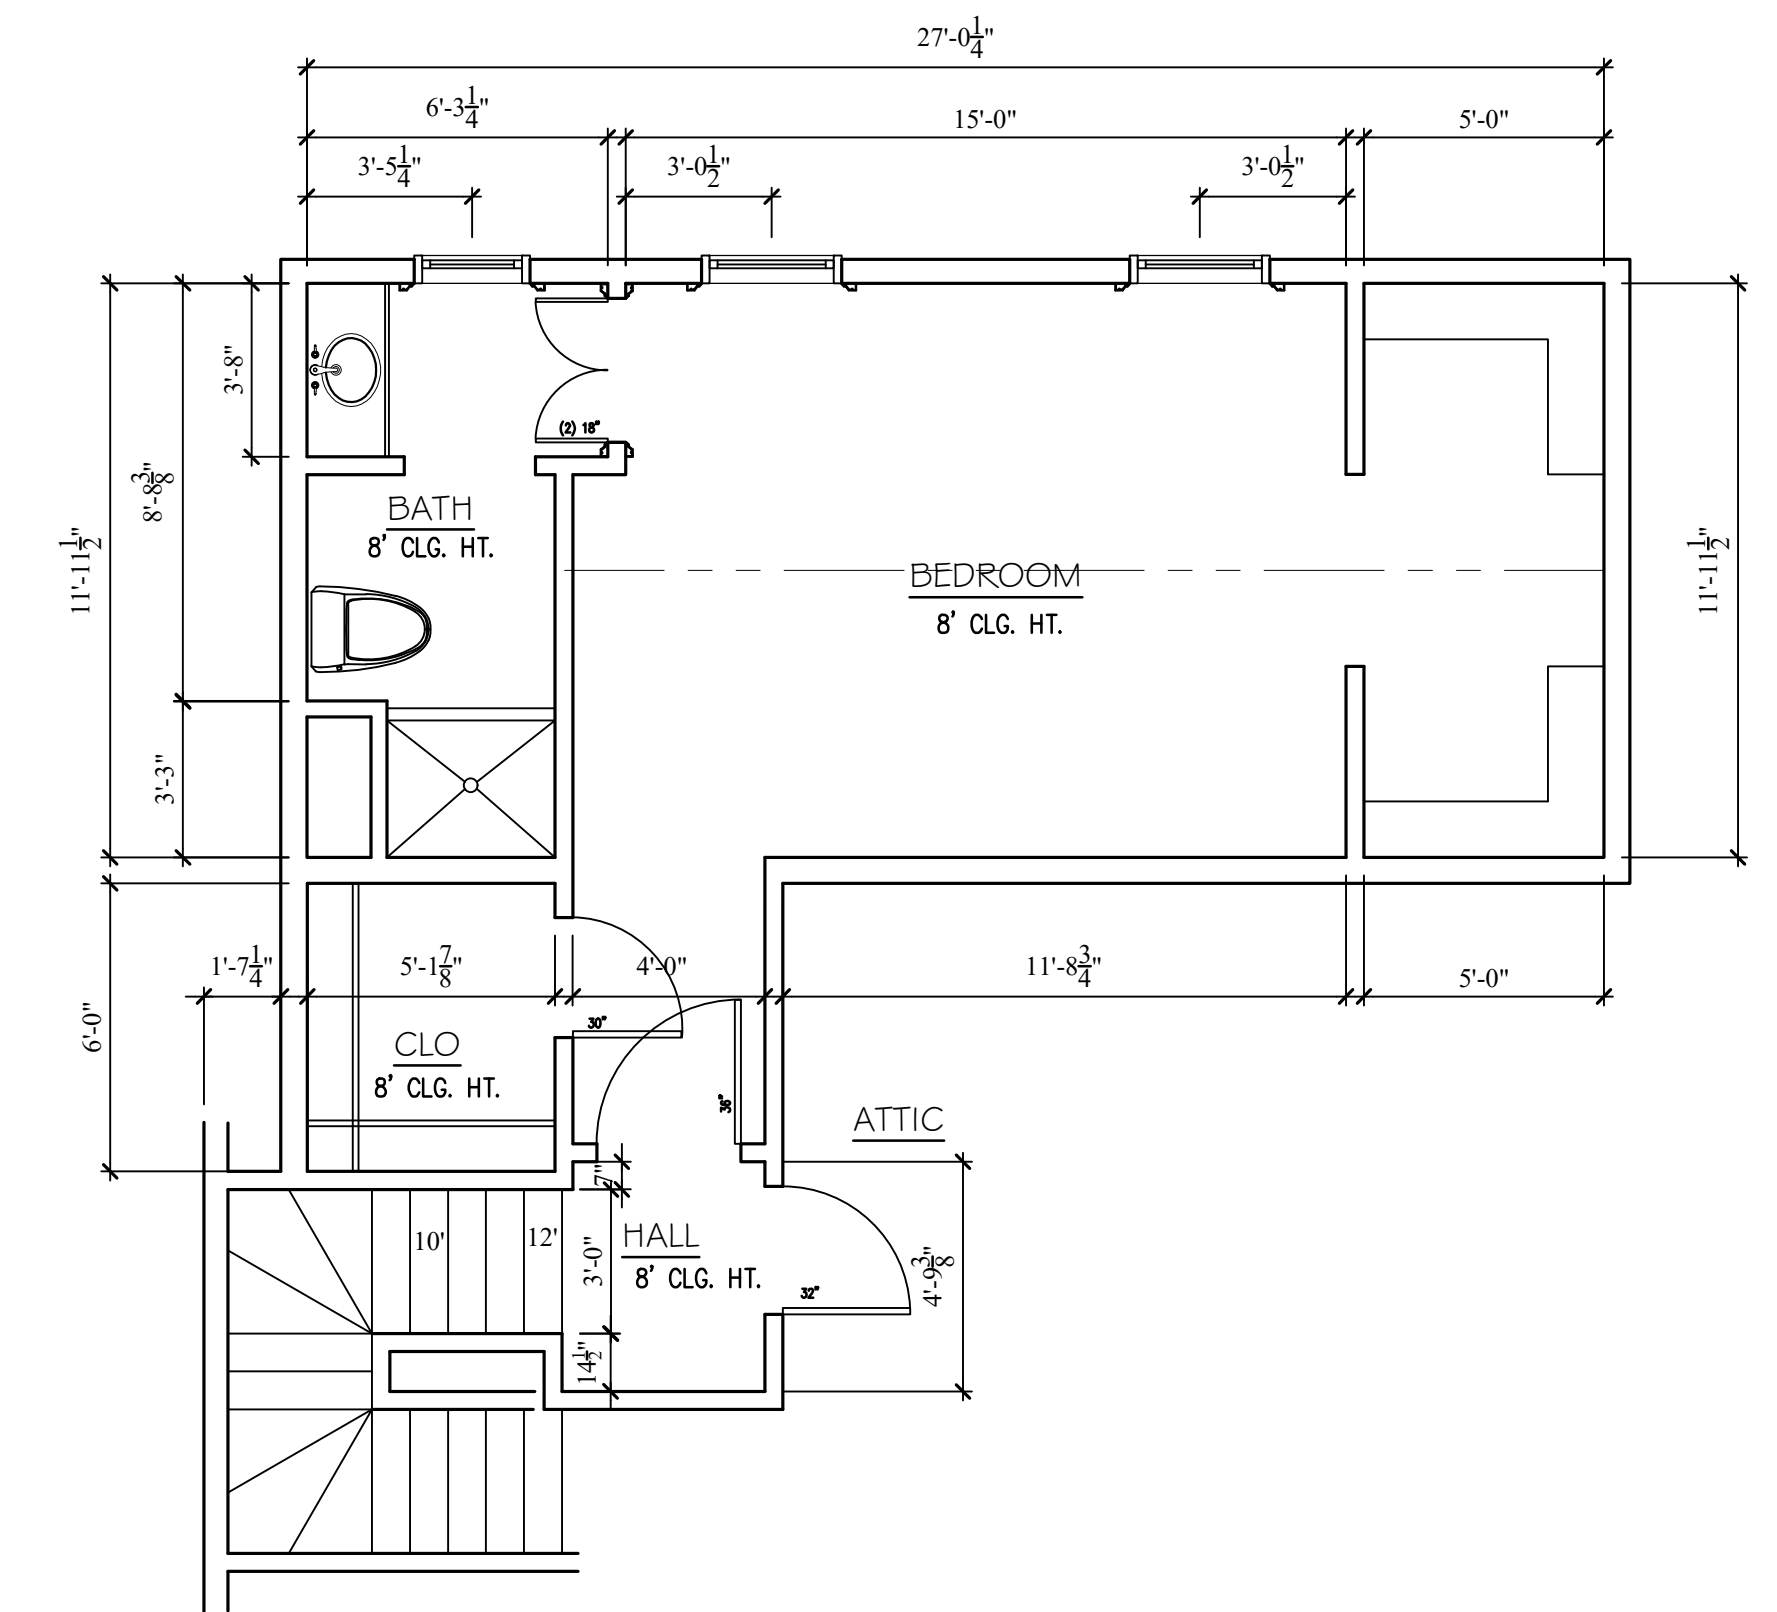

SECOND FLOOR FRAMING PLAN

SCALE: $\frac{1}{4}'' = 1' - 0''$

TITLE:	FIRST AND SECOND FLOOR FRAMING PLAN	DESIGNER:	GARY FACCONO
PROJECT:	FACCONO RESIDENCE 1043 MAIN STREET NEW LONDON, NH	SCALE:	$\frac{1}{4}'' = 1' - 0''$

DATE	ISSUE	DATE	09-29-2022	SHEET:
10-03-22	CHECK PRINT	SCALE:	AS NOTED	
03-07-23	FINAL	DRAWN:	CDB	
		CHECK:	GF	
		JOB NO:	GF22-101	

A-1