


POLICE AREA = 2,931 sf

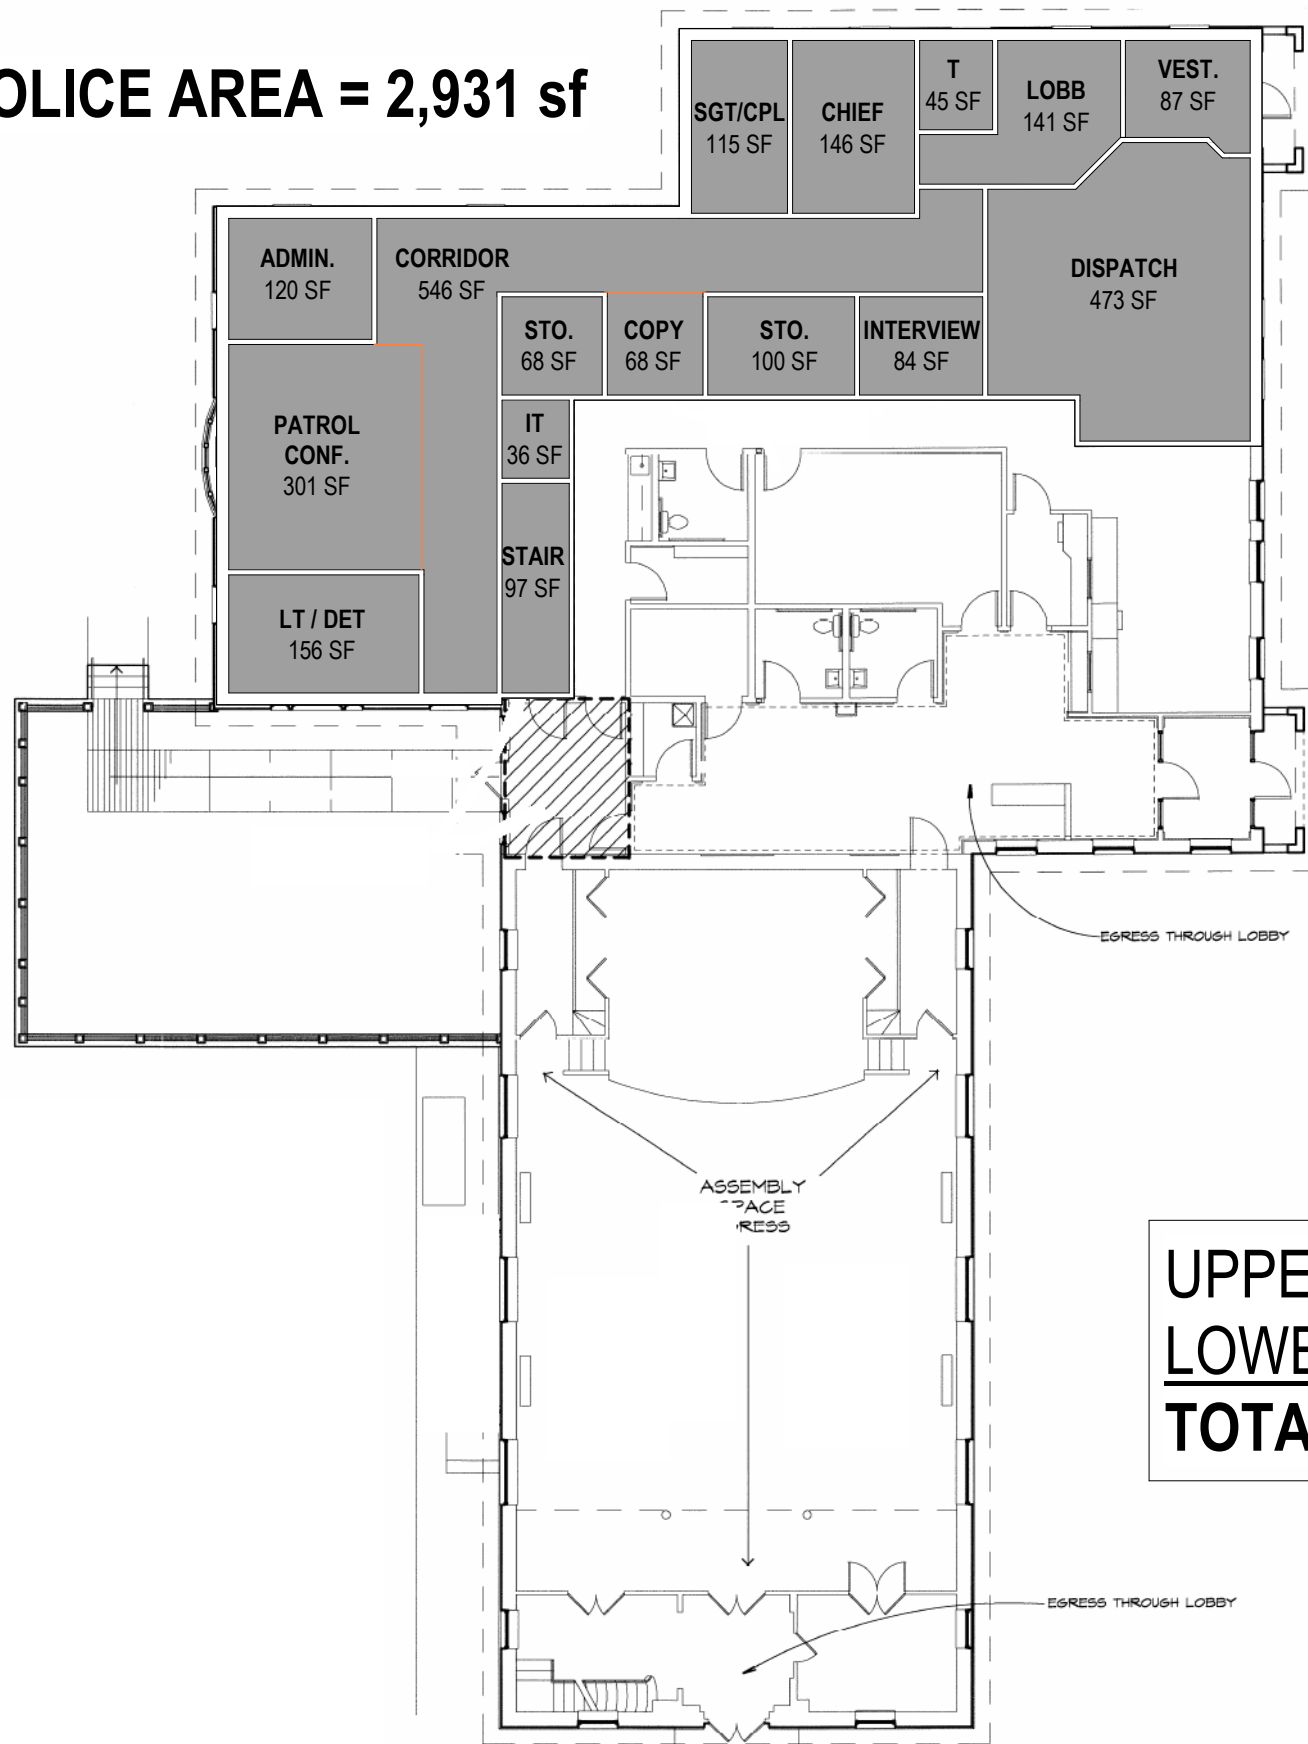

POLICE AREA = 5,382 sf



UPPER LEVEL = 2,931 sf
LOWER LEVEL = 5,382 sf
TOTAL = 8,313 sf

2 EXISTING UPPER LEVEL FLOOR PLAN
 PRES1 1/16" = 1'-0"

1 EXISTING LOWER LEVEL FLOOR PLAN
 PRES1 1/16" = 1'-0"

NEW LONDON POLICE DEPARTMENT