

**THOMAS**

SIGN & AWNING CO INC

4590 118TH Avenue North  
Clearwater, Florida 33762

800-526-3325

www.thomassign.com

CLIENT

**HANNAFORD #8246**

Design Number:

87731

Installation Address:

295 Newport Rd  
New London, NH

Project Identity Number:

87286

Sales Associate:	Project Team:
BB	BB

Designer:	Date:
MBV	04.24.20

Designer:	Date:
MBV	04.24.20

Project Updates:

05.14.20 MBV - Added CUST welcome sign

05.18.20 MBV - Updated background color

of ws, exist sq ft

10.01.20 MBV - updated sq ft



**Existing Condition**

Existing Square Feet: 107.25

NTS



**Proposed Condition**

Existing Square Feet:  
Sign Cabinet: 107.17  
Icon: 37.33  


---

Total: 144.50

Scale: 3/32" = 1'  
Town of New London  
Selectmen's Office

DEC 09 2020

RECEIVED

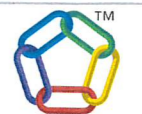

3M<sup>TM</sup> MCS<sup>TM</sup> Warranty

**Approval:**

Approved  
DATE:

Approved as noted  
DATE:


Revise & Re-Submit  
DATE:

The designs, concepts, drawings and specifications provided are the exclusive property of Thomas Sign & Awning Company and may not be reproduced in any way, shape or fashion without the express written permission of Thomas Sign & Awning Company.

Page	Sheet
------	-------

1	1 of 3
---	--------

Local: 727-573-7757  
Fax: 727-573-0328

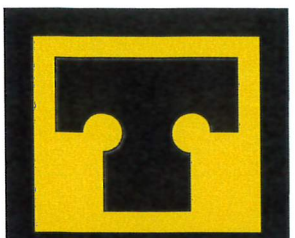

**THOMAS**

SIGN & AWNING CO INC

4590 118TH Avenue North  
Clearwater, Florida 33762

800-526-3325

www.thomassign.com

CLIENT

HANNAFORD #8246

Design Number:  
87731

Installation Address:  
295 Newport Rd  
New London, NH

Project Identity Number:  
87286


Sales Associate: Project Team:

BB BB

Designer: Date:

MBV 04.24.20

Project Updates:  
05.14.20 MBV - Added CUST welcome sign  
05.18.20 MBV - Updated background color of ws  
10.01.20 MBV - Updated size and added side view

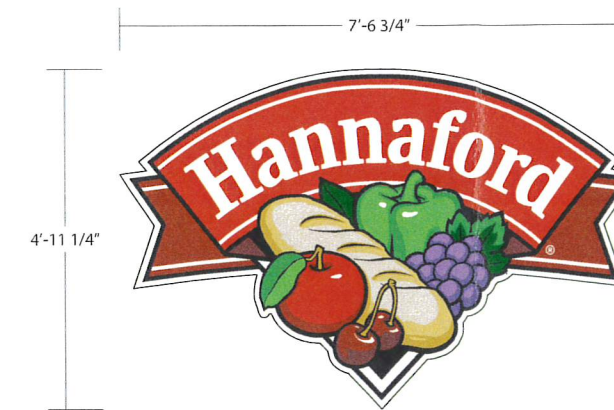

**New Sign Face with FCOs**

**Scope of Work**

Flat aluminum face painted White. 1/2" acrylic FCOs flush mount to aluminum face. Existing sign cabinet returns to be painted to match sign face. Existing FCOs to be removed, and new sign face with FCOs to be installed onto existing cabinet


Scale: 3/8"=1'-0" | Square Feet: 107.17

**Aluminum Icon**

**Scope of Work**

1/4" routed aluminum with digitally printed vinyl applied first surface. Flush mounted to wall. 1/4" returns to be painted white.

Scale: 3/8"=1'-0" | Square Feet: 37.33

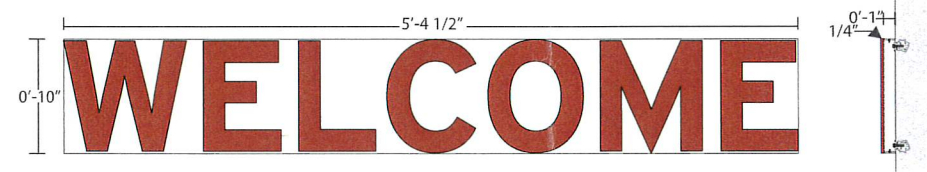


**Custom Acrylic FCO Letters on White Backer**


**Scope of Work**

1/4" thick white acrylic flat cut-out letters, painted match PMS 484C mounted flush to 1" deep aluminum pan backer painted white

Scale: 3/4"=1'-0" | Square Feet: 4.47

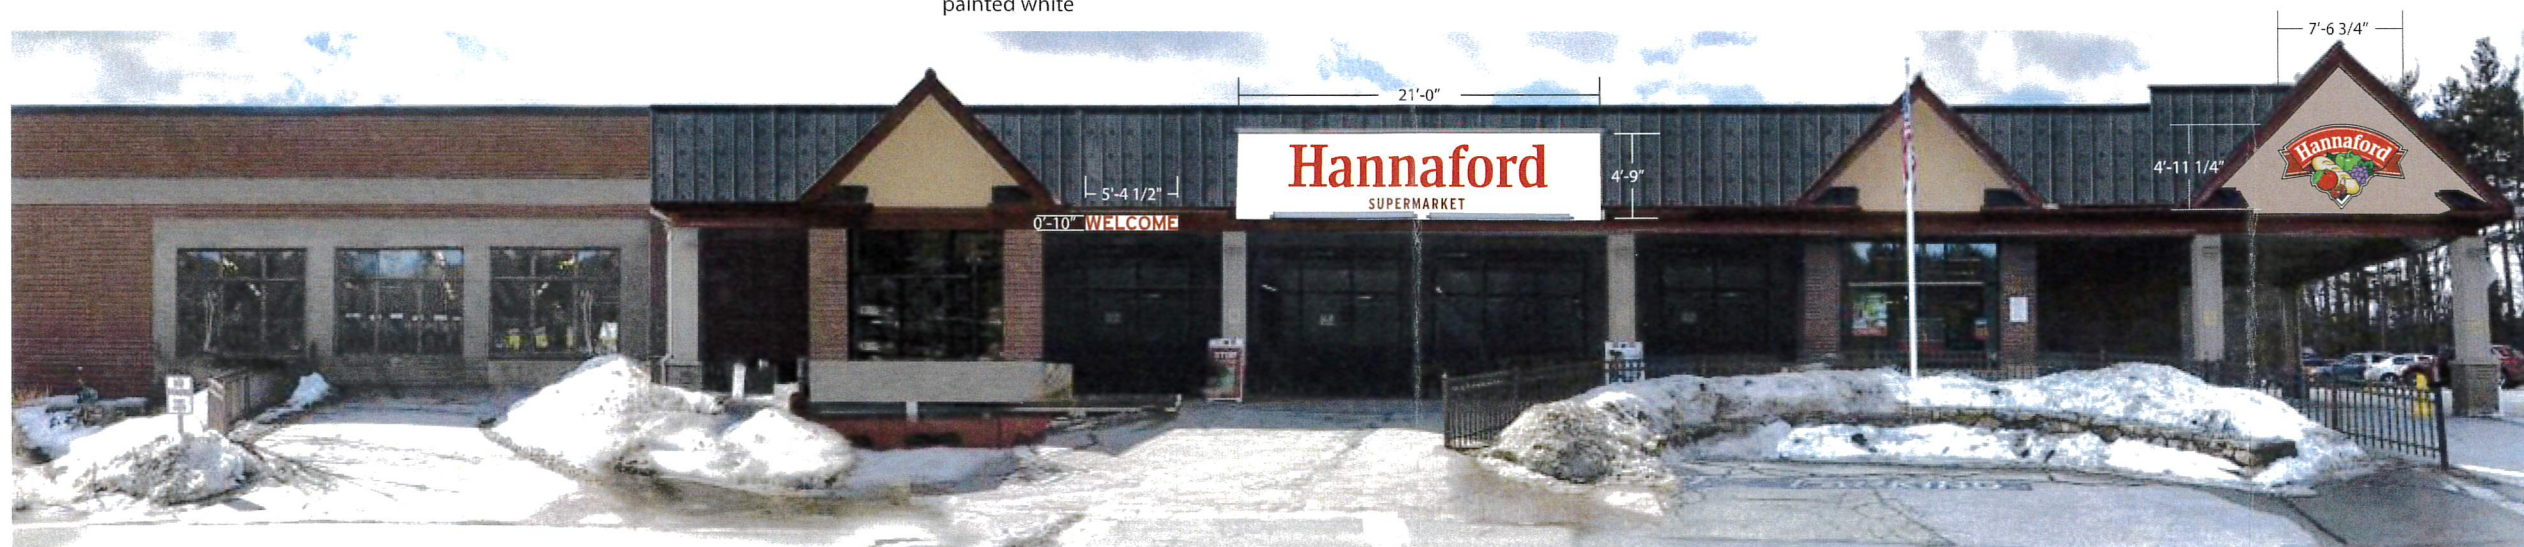

**Proposed Condition**

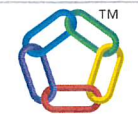

3M™ MCS™ Warranty

**Approval:**

Approved  
DATE:

Approved as noted  
DATE:

Revise & Re-Submit  
DATE:

The designs, concepts, drawings and specifications provided are the exclusive property of Thomas Sign & Awning Company and may not be reproduced in any way, shape or fashion without the express written permission of Thomas Sign & Awning Company

Page Sheet


2 2 of 3

Local: 727-573-7757  
Fax: 727-573-0328

Town of New London  
Selectmen's Office  
Scale: 3/32"=1'

DEC 09 2020

RECEIVED

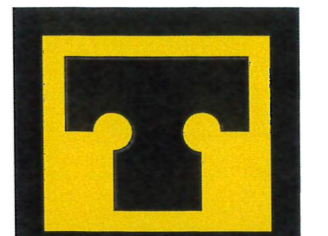

**THOMAS**

SIGN & AWNING CO INC

4590 118TH Avenue North  
Clearwater, Florida 33762

**800-526-3325**

www.thomassign.com

**CLIENT**

**HANNAFORD #8246**

Design Number:  
87731

Installation Address:  
295 Newport Rd  
New London, NH

Project Identity Number:  
87286

**Sales Associate:** Project Team:

BB BB

**Designer:** Date:

MBV 09.23.20

Project Updates:  
X




**Acrylic FCO Letters**

**LETTERS:** 1" THICK WHITE ACRYLIC LETTERS WITH 3M VINYL FILM, WHITE BORDERS AND RETURNS  
**MOUNTING:** MOUNT TO WALL WITH 1/2" SPACERS - PAINT SPACERS TO MATCH WALL COLOR

SQ FT = 10.65  
Scale: 3/4" = 1'0"

**NOTE: LONGER STUDS TO BE ADJUSTED IN THE FIELD FOR INSTALLATION. I.E. SOME PARTS OF A FEW LETTERS WILL BE FLUSH ON THE VERTICAL TRIM BOARD AND THE REST WILL HAVE SPACERS.**

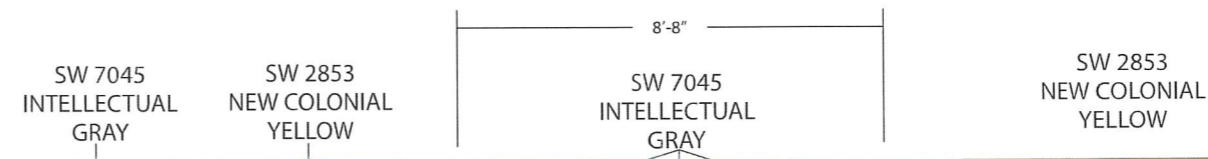

**Existing Condition**



**Proposed Condition**



3M<sup>TM</sup> MCS<sup>TM</sup> Warranty

**Approval:**

Approved  
DATE:

Approved as noted  
DATE:

Revise & Re-Submit  
DATE:

The designs, concepts, drawings and specifications provided are the exclusive property of Thomas Sign & Awning Company and may not be reproduced in any way, shape or fashion without the express written permission of Thomas Sign & Awning Company.

**Page Sheet**

**3**

3 of 3

Local: 727-573-7757  
Fax: 727-573-0328

NEW LONDON  
OFFICE  
DEC 09 2020  
RECEIVED

NTS

NTS