




1 PROPOSED BANK STABILIZATION, TYPICAL  
SCALE: 1/2" = 1'-0"

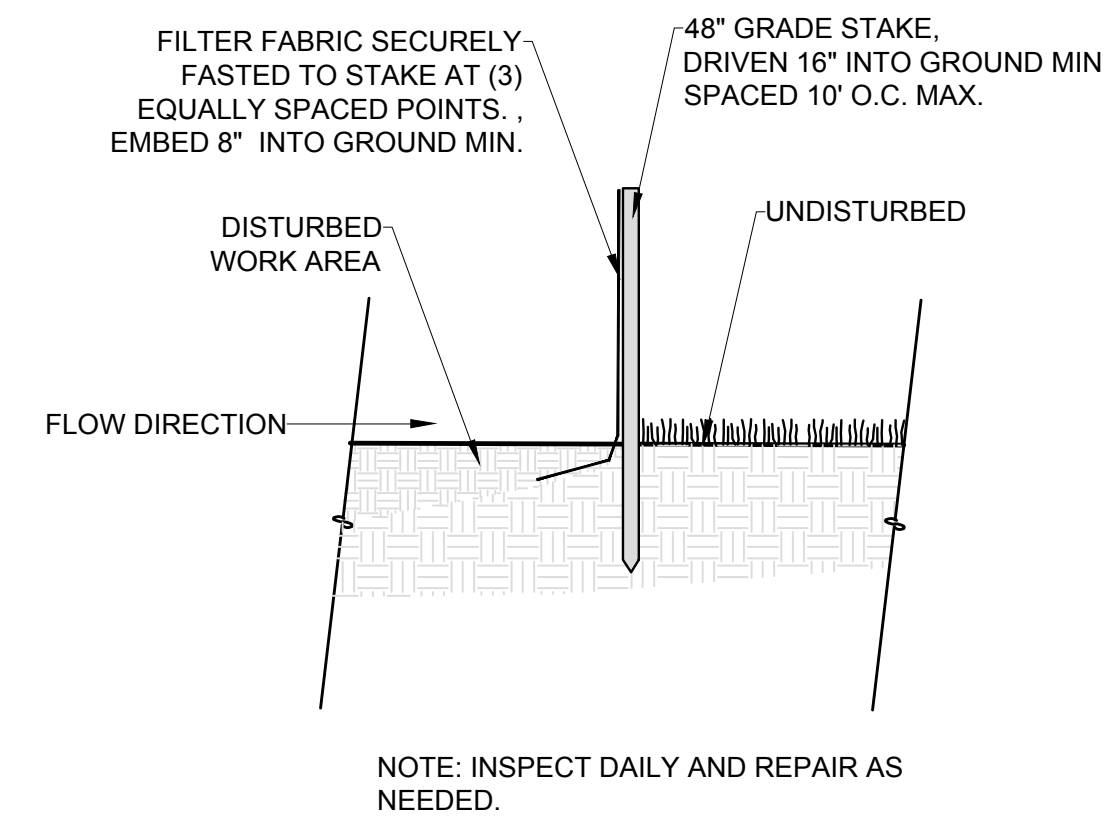

2 SILT FENCE  
SCALE: 1/2" = 1'-0"

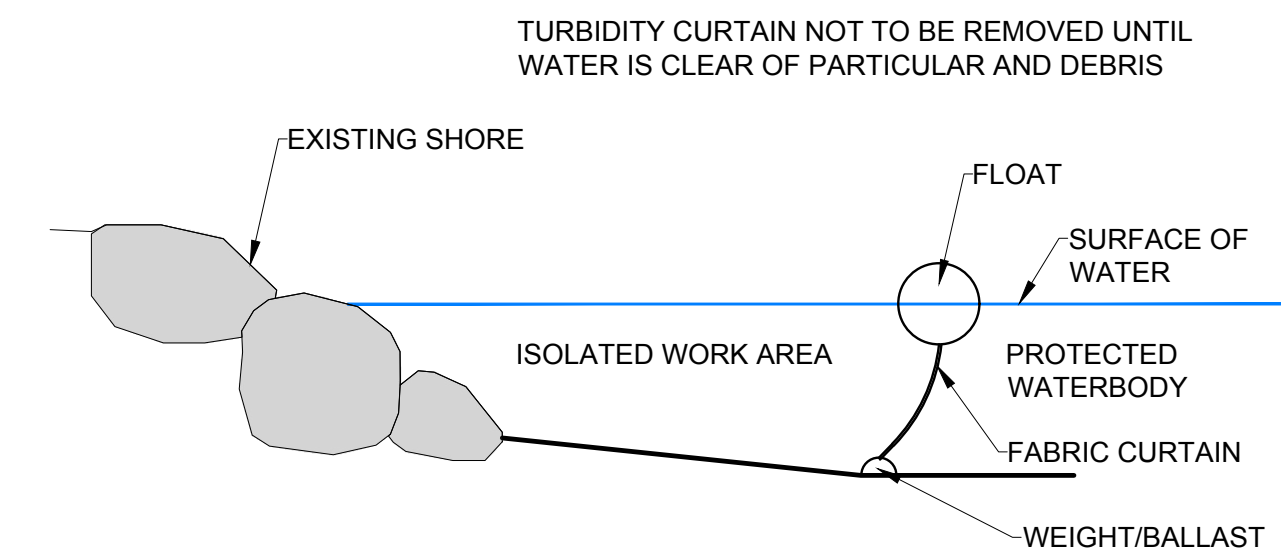

3 TURBIDITY CURTAIN  
SCALE: 1/2" = 1'-0"

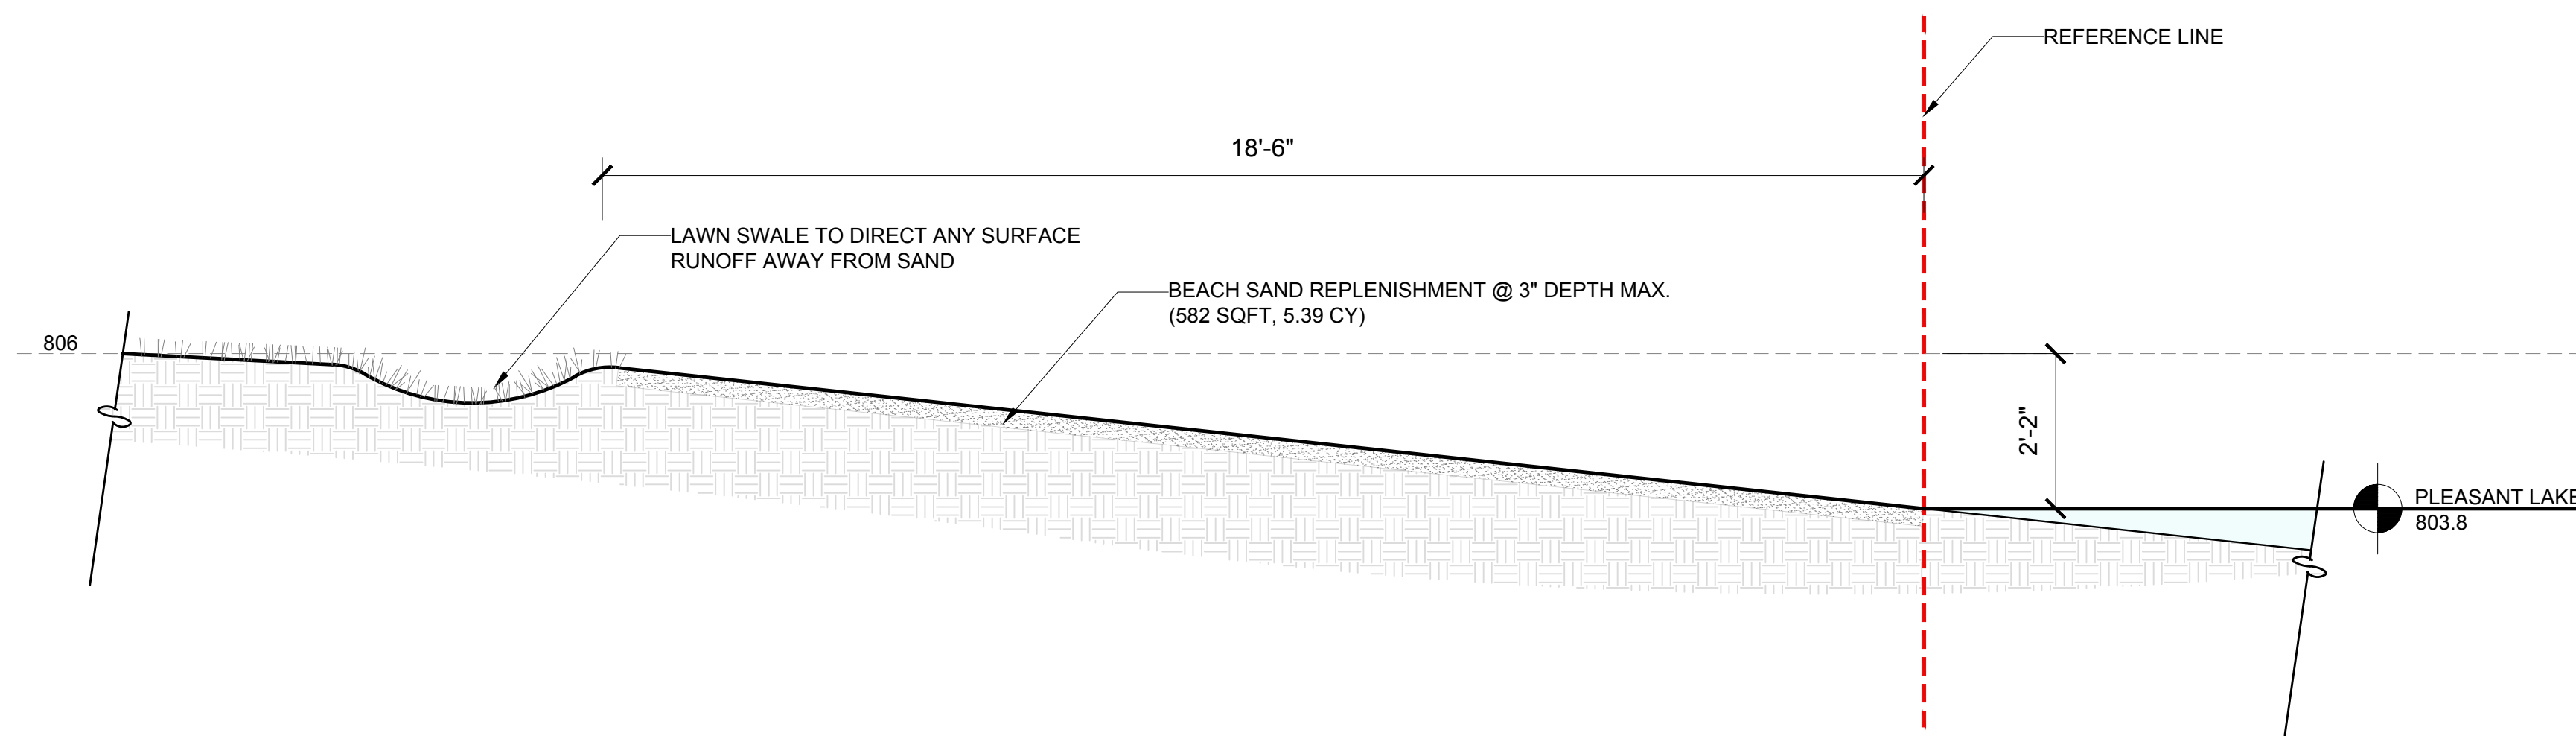

4 PROPOSED BEACH REPLENISHMENT  
SCALE: 1/2" = 1'-0"



**Bonin Architects**  
210 Main Street, PO Box 2571,  
New London, New Hampshire  
03257  
290 Daniel Webster Hwy.  
Meredith, New Hampshire 03253  
603.526.6200  
www.boninarchitects.com  
info@boninarchitects.com

©2023 Bonin Architects & Associates PLLC  
Copyright laws prohibit reproduction or use of this drawing and the architectural work embodied in it, in whole or in part, without the express written permission of Bonin Architects & Associates PLLC.

**WINSHIP RESIDENCE**  
NEW LONDON, NH

GREGORY P. RUSNICA, PLA

NH LIC. NO. 100

| REVISION SCHEDULE |             |
|-------------------|-------------|
| No.               | Description |
|                   |             |

DATE: 10-19-2023  
SCALE: AS NOTED  
DRAWING SET REVISION:  
NHDES PERMIT  
APPLICATION  
SHEET TITLE:  
DETAILS  
SHEET NUMBER:

**SL1.2**