


DEPARTMENT SPACE MISSING

COMMUNITY RESOURCE:	80 sf.
PROPERTY AND EVIDENCE:	1,855 sf.
PATROL/OPERATIONS/TRAINING:	1,925 sf.
TOTAL =	3,860 sf.

3 PROPOSED UPPER LEVEL FLOOR PLAN
 1/8" = 1'-0"

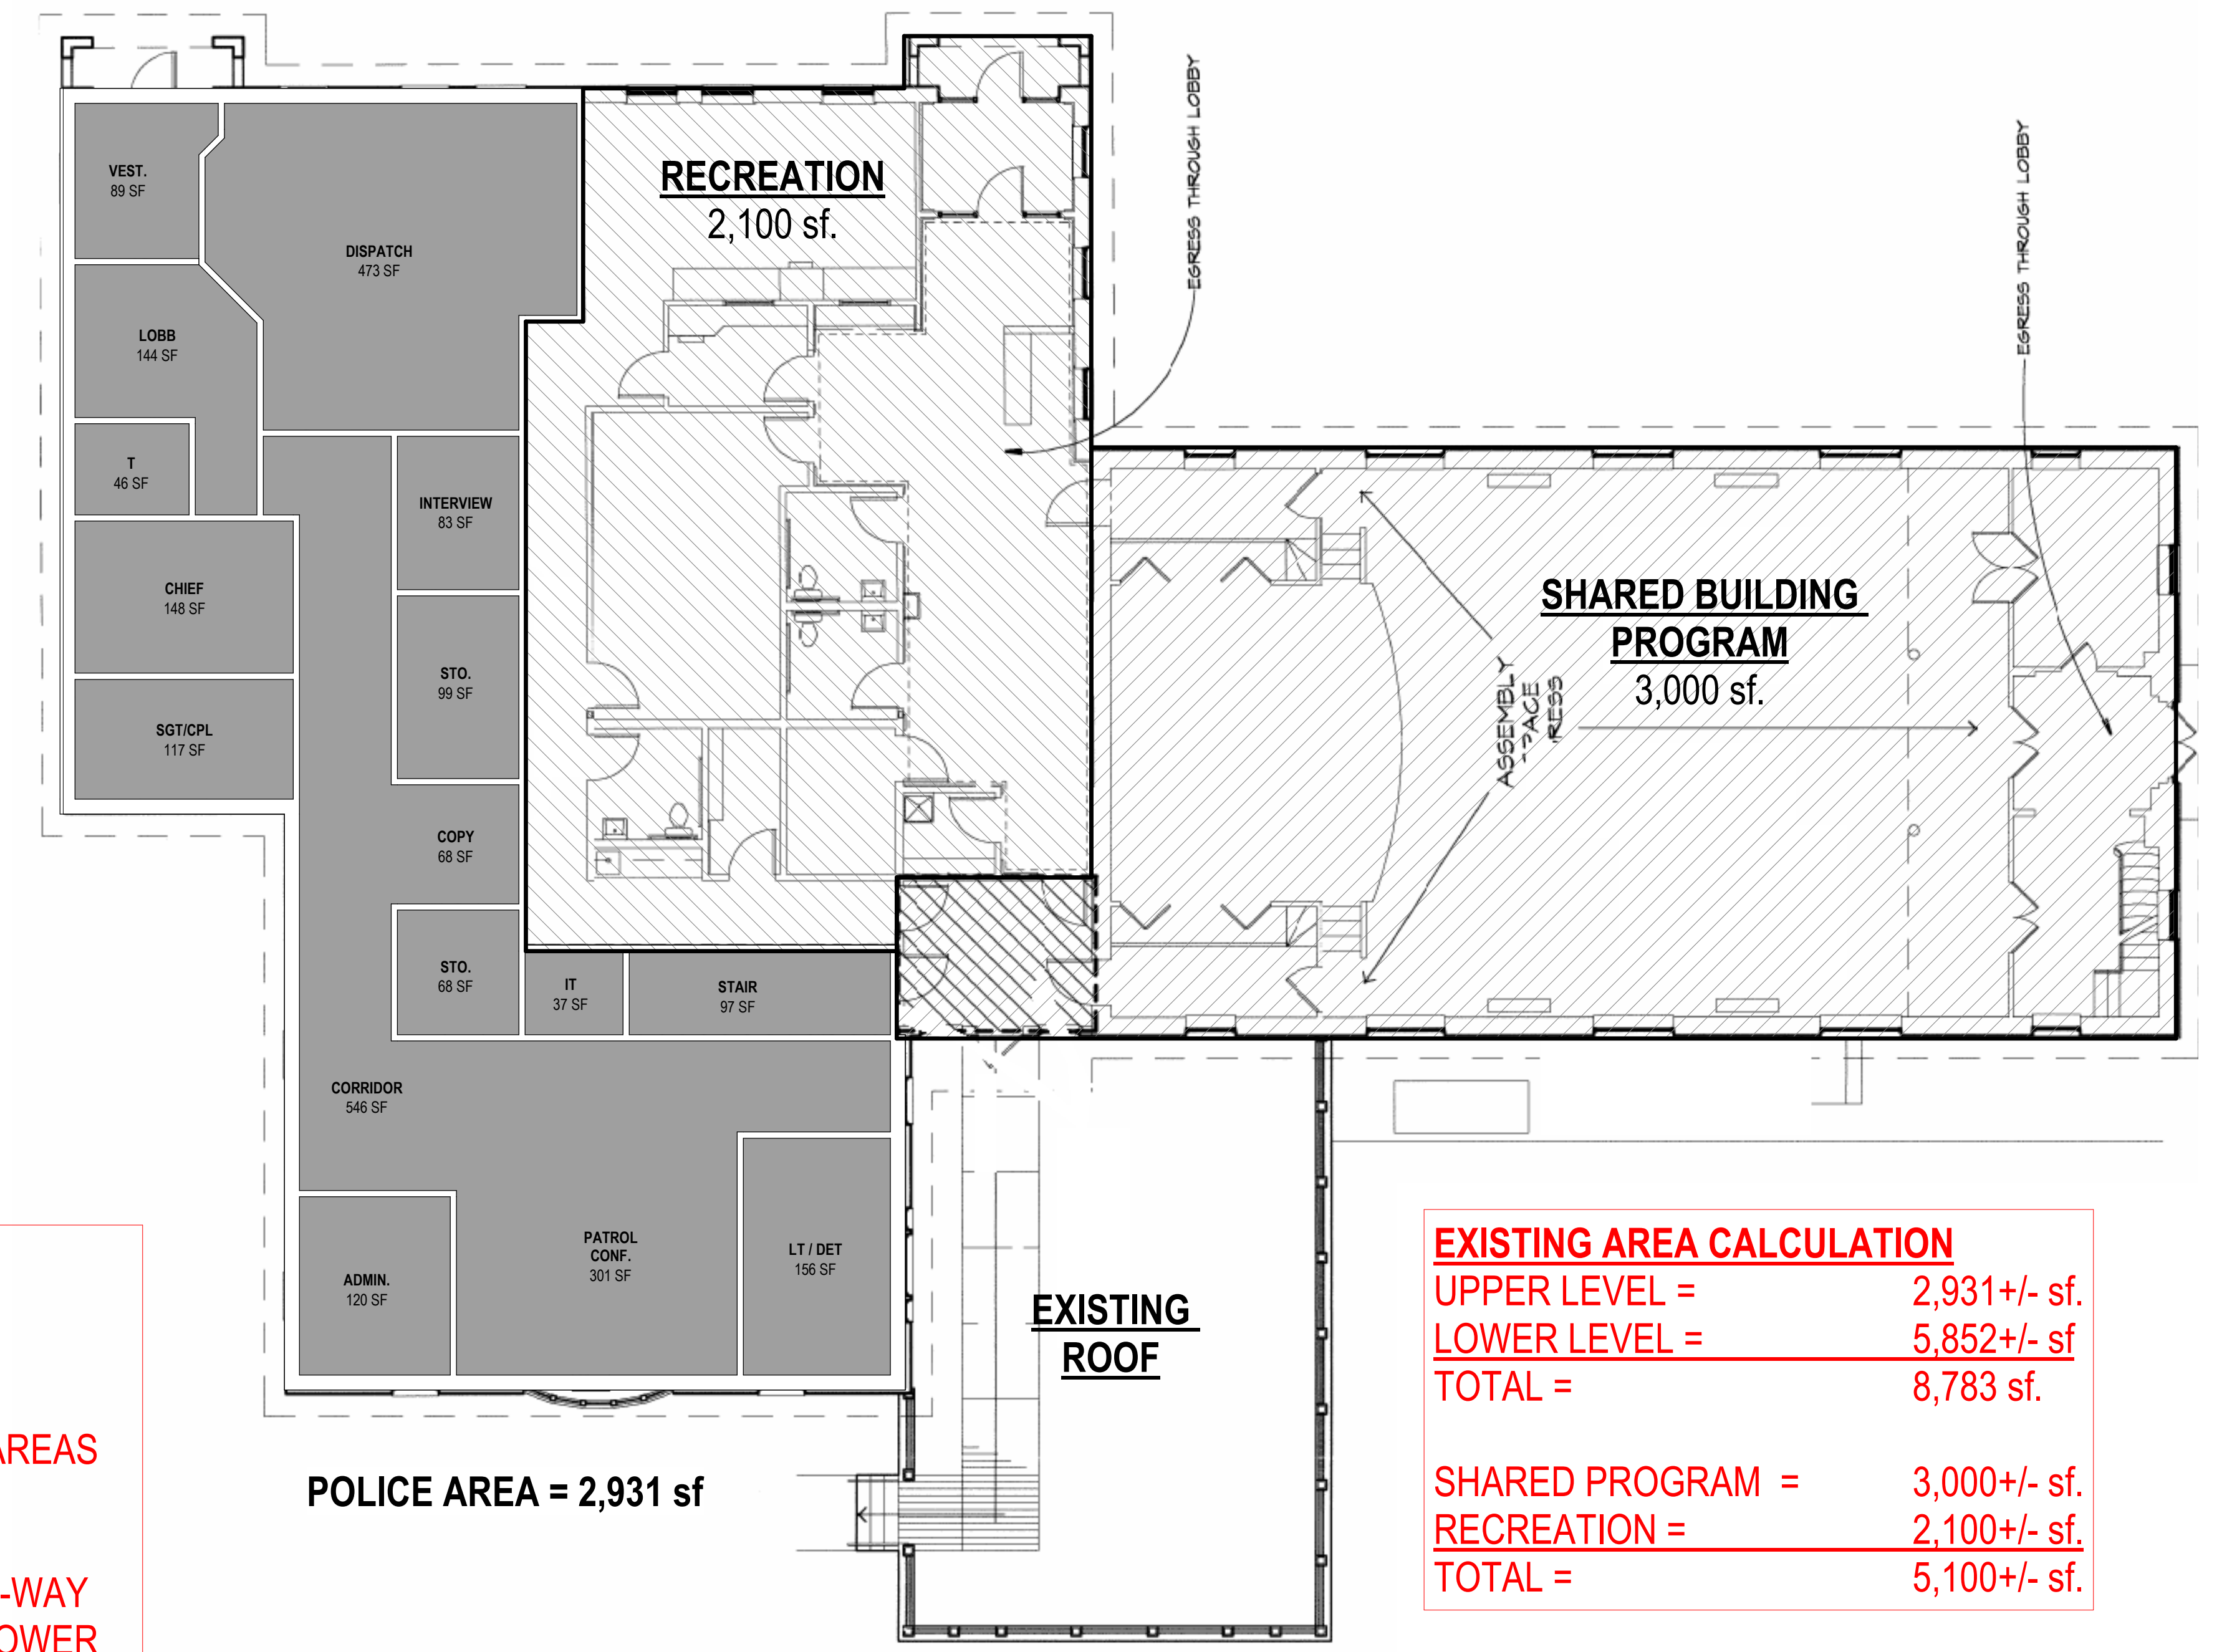

2 EXISTING UPPER LEVEL FLOOR PLAN
 1/8" = 1'-0"

