


BIRCH ACRES ROAD

(LOT 8)
Tax Map 74 Lot 29
CHRISTOPHER AND LAURA LORIO
2.363 ACRES
±102,945 Sq.Ft. AFTER ANNEXATION
(5.048 ACRES BEFORE)

(LOT A)
Tax Map 74 Lot 30
MACKENZIE FAMILY TRUST
5.008 ACRES
±218,420 Sq.Ft. AFTER ANNEXATION
(5.048 ACRES BEFORE)

BIRCH ACRES ROAD

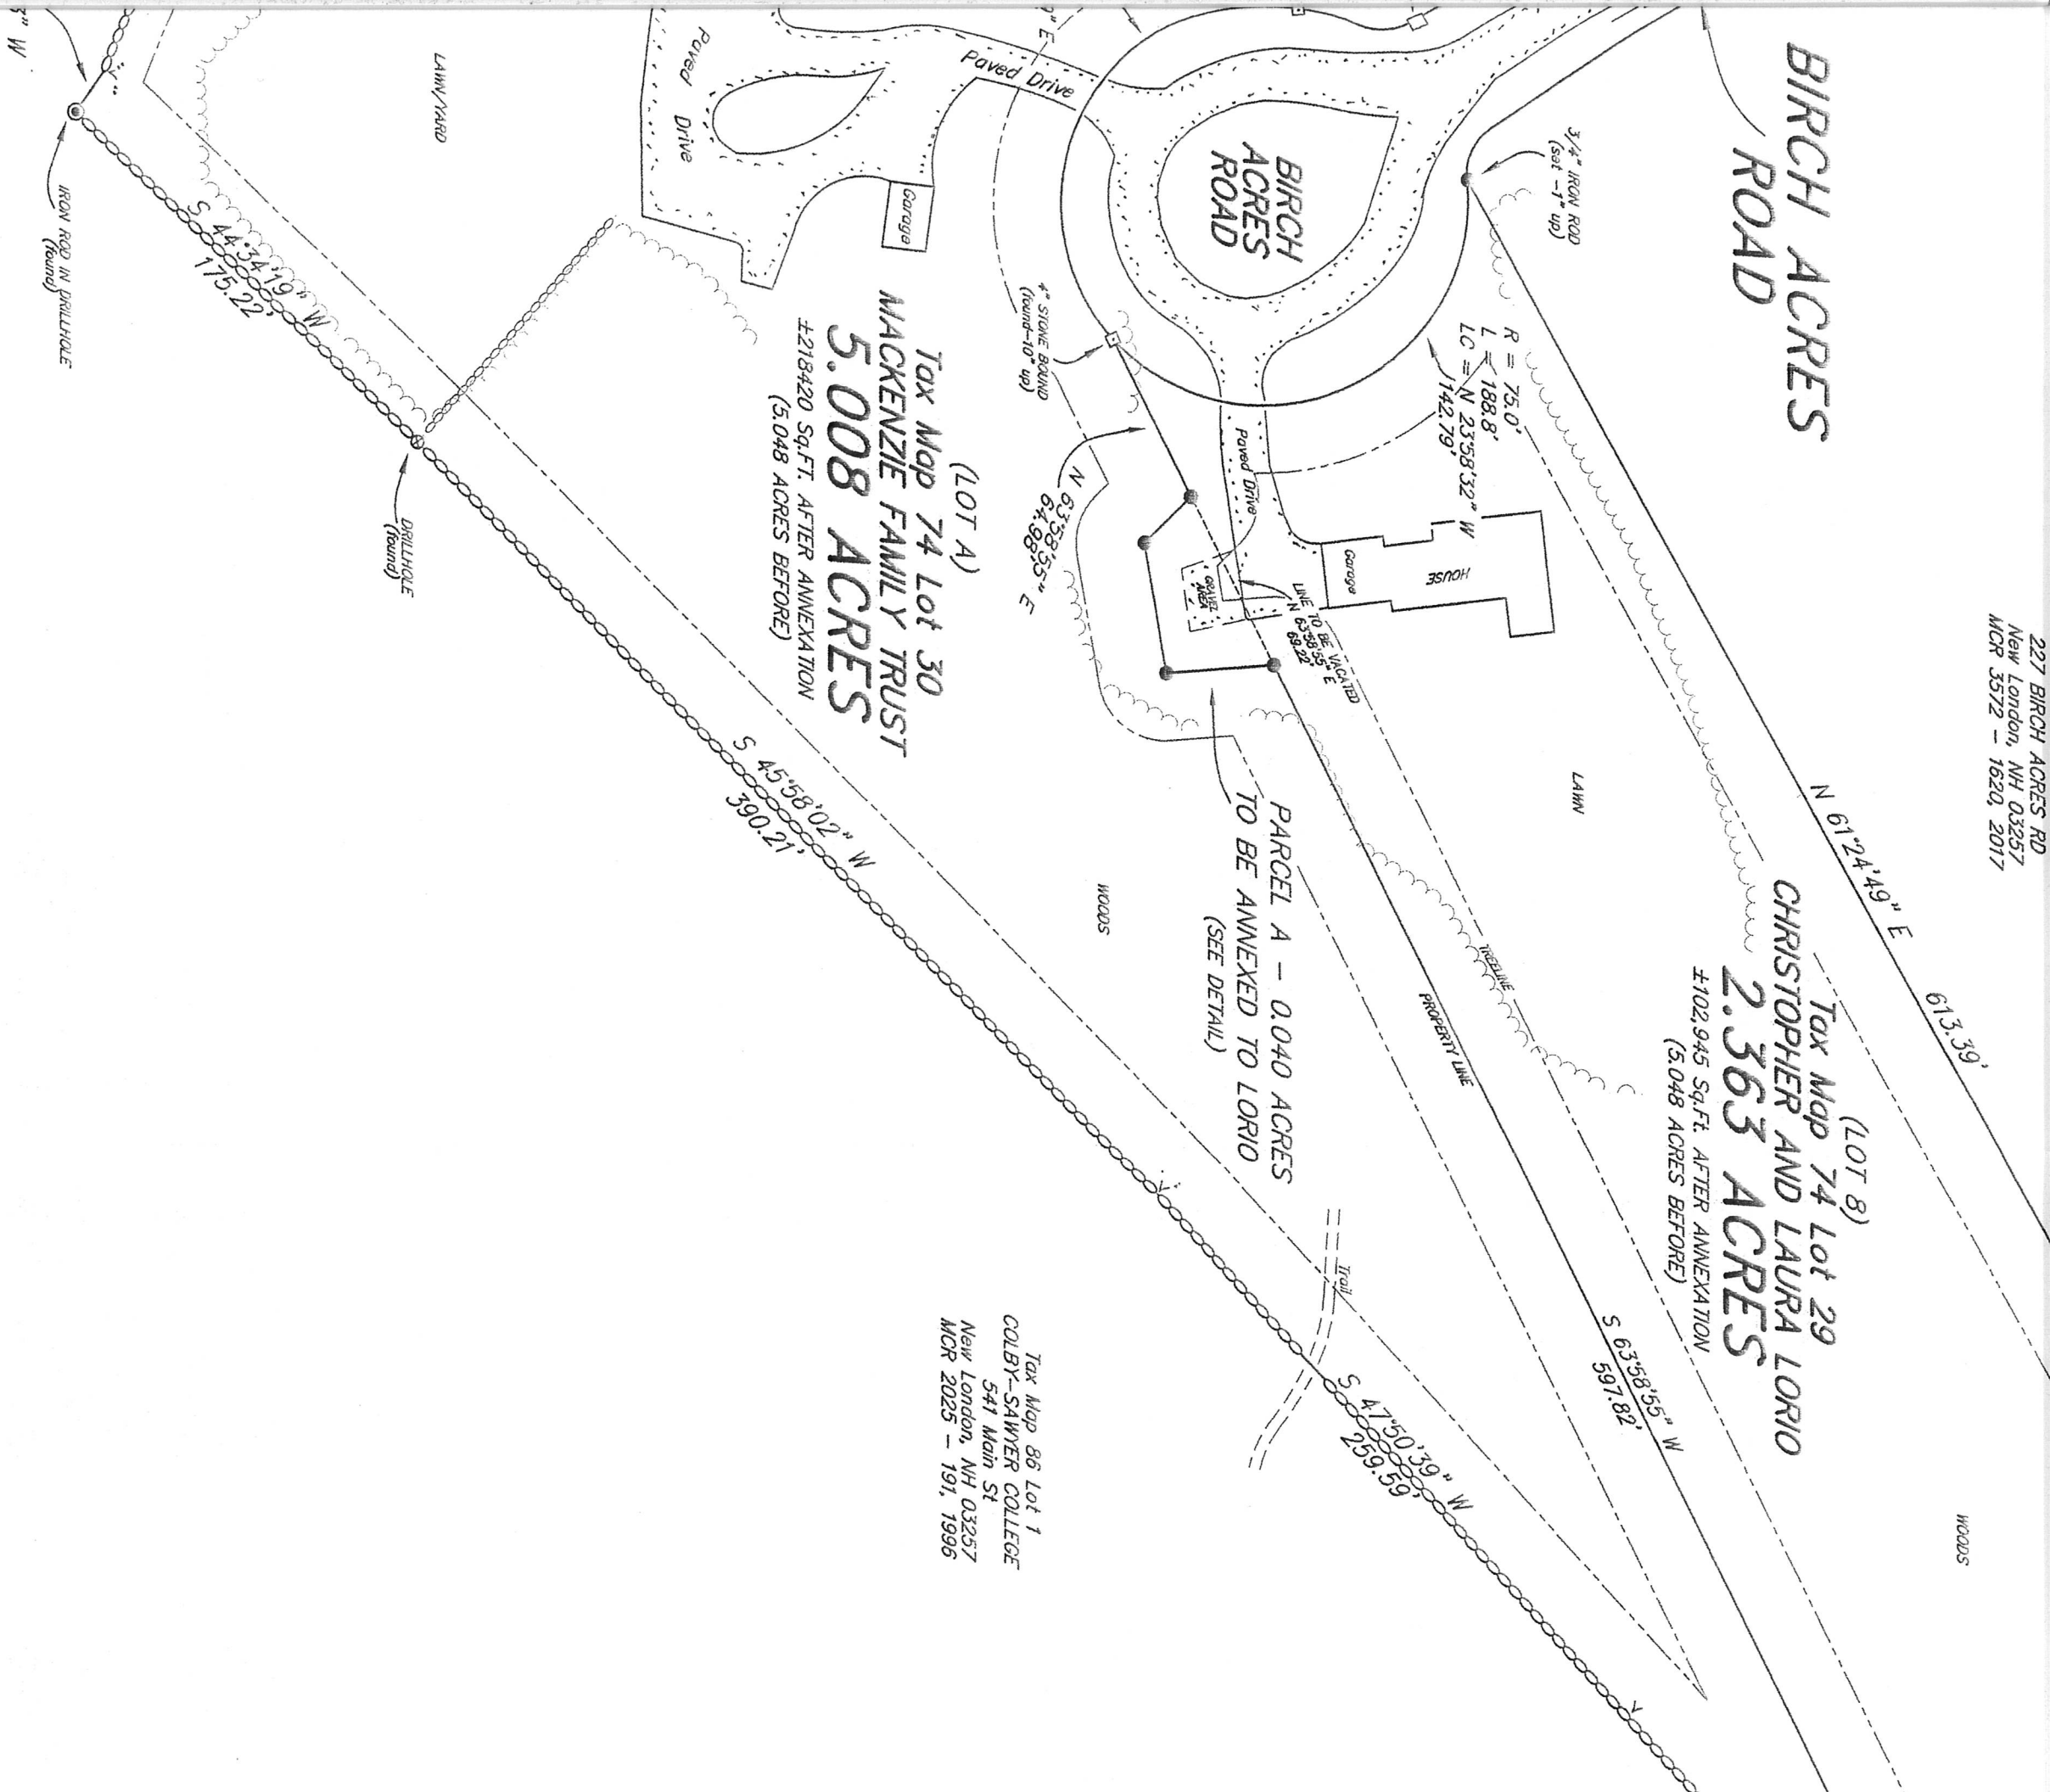

Tax Map 86 Lot 1
COLBY-SAWYER COLLEGE
541 Main St
New London, NH 03257
MCR 2025 - 191, 1996


REFERENCE PLANS

on No. 10030 - "Subdivision Survey For H. Chester and Carolyn Reynolds..." by Bristol Sweet Assocs, November 23, 1987.

FOR REGISTRY USE ONLY



2022 OBSERVED MAGNETIC

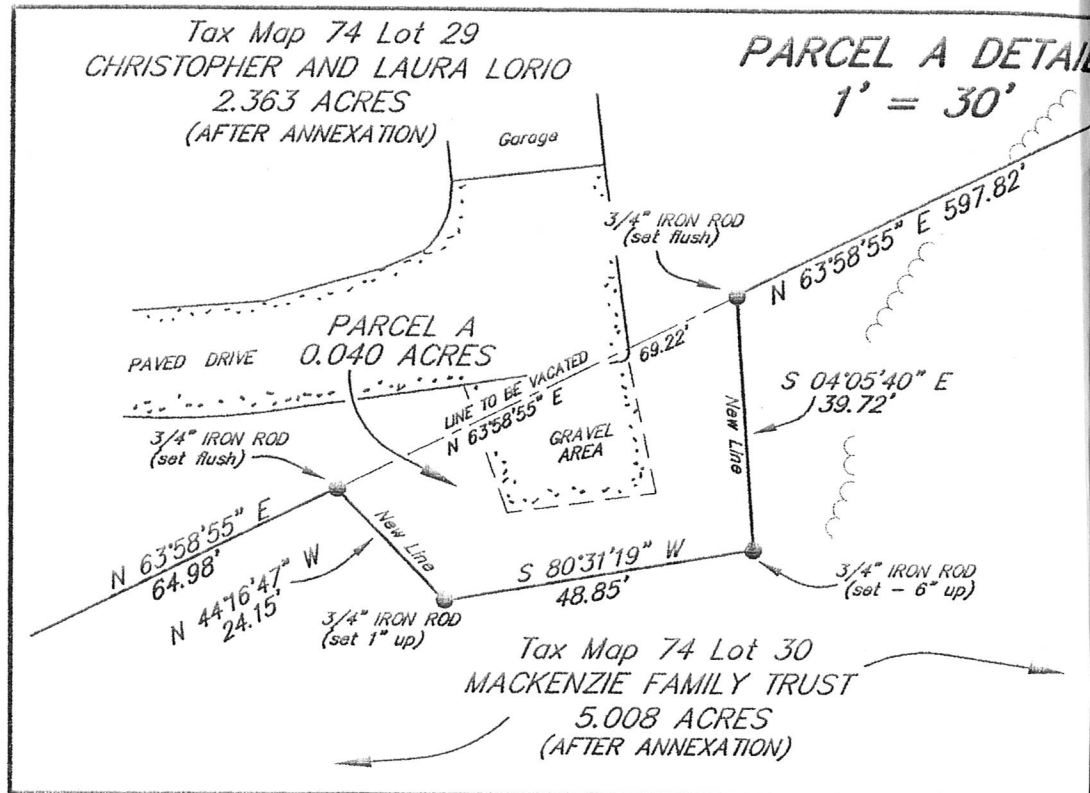

(LOT 9)
Tax Map 74 Lot 31
ALISON and RYAN COLLETTE
218 Birch Acres Rd
New London, NH 03257
MCR 3601 - 2313, 2018