



Bonin Architects
 210 Main Street, PO Box2571,
 New London, New Hampshire
 03257
 290 Daniel Webster Hwy.
 Meredith, New Hampshire 03253
 603.526.6200
 www.boninarchitects.com
 info@boninarchitects.com

©2023 Bonin Architects &
 Associates PLLC
 Copyright laws prohibit
 reproduction or use of this drawing
 and the architectural work
 embodied in it, in whole or in part,
 without the express written
 permission of Bonin Architects &
 Associates PLLC.

WINSHIP RESIDENCE
 NEW LONDON, NH

GREGORY P. RUSNICA, PLA

NH LIC. NO. 100

REVISION SCHEDULE

No.	Date	Description

DATE: 10-19-2023


SCALE: 1/4" = 1'-0"

DRAWING SET REVISION:
 NHDES PERMIT
 APPLICATION

SHEET TITLE:
 PLANTING PLAN

SHEET NUMBER:

SL1.1

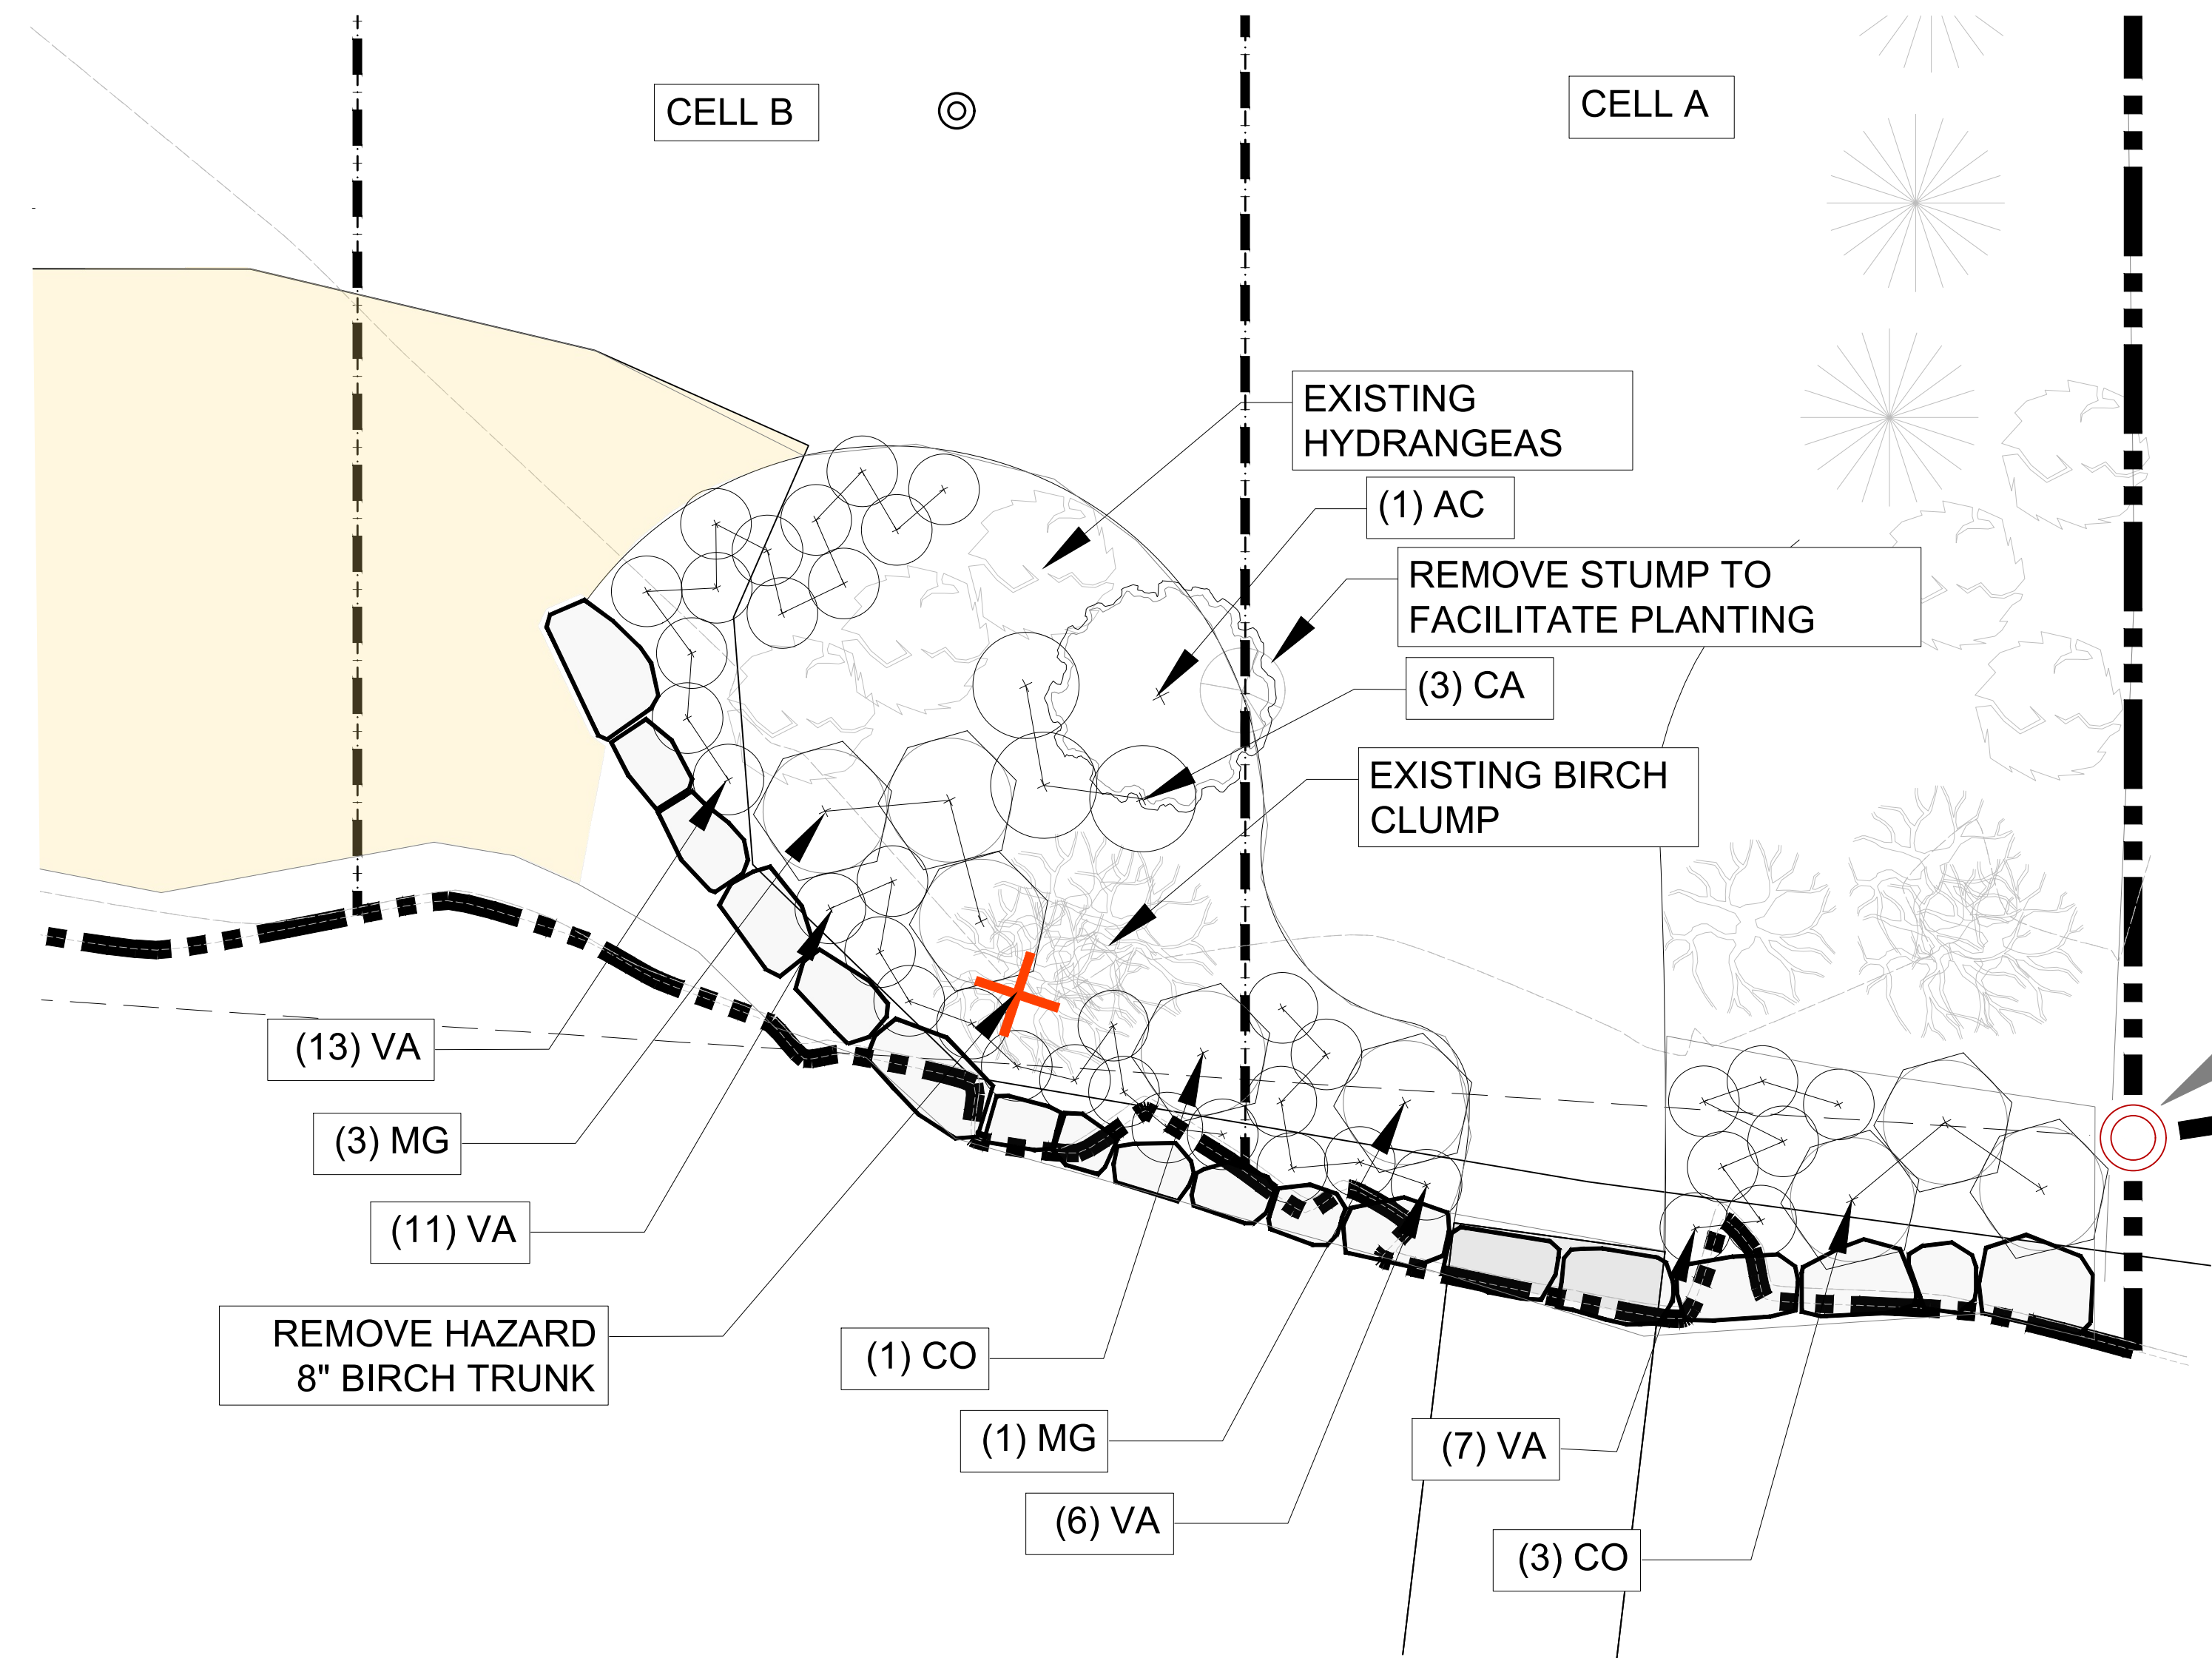

PROPOSED RIPARIAN PLANTINGS							
	Common Name	Symbol	Quantity	Nursery Size	points/container	points cumulative	
Segment A	<i>Cephalanthus occidentalis</i>	Button Bush	CO	3	#3	0.5	1.5
	<i>Myrica gale</i>	Sweet gale	MG	1	#3	0.5	0.5
	<i>Vaccinium angustifolium</i>	Low Bush Blueberry	VA	7	#2	0.333	2.331
							4.331
Segment B	<i>Amitanchar canadensis</i>	Serviceberry	AC	1	#10	0.5	0.5
	<i>Cephalanthus occidentalis</i>	Button Bush	CO	1	#3	0.5	0.5
	<i>Cistira alifolia</i>	Sweetshrub	CA	3	#3	0.5	1.5
	<i>Myrica gale</i>	Sweet gale	MG	3	#3	0.5	1.5
	<i>Vaccinium angustifolium</i>	Low Bush Blueberry	VA	19	#2	0.333	6.327
							10.327

PROPOSED TREE SEGMENT SCORES

SEGMENT	STATE	NEW LONDON	NOTES
A	100	59	ADD SHRUBS, INCREASE SCORE
B	35	16	REMOVE (1) BIRCH MAINTAIN SCORE BY ADDING NATIVE SHRUBS
C	0	0	NO CHANGE
D	40	18	NO CHANGE