
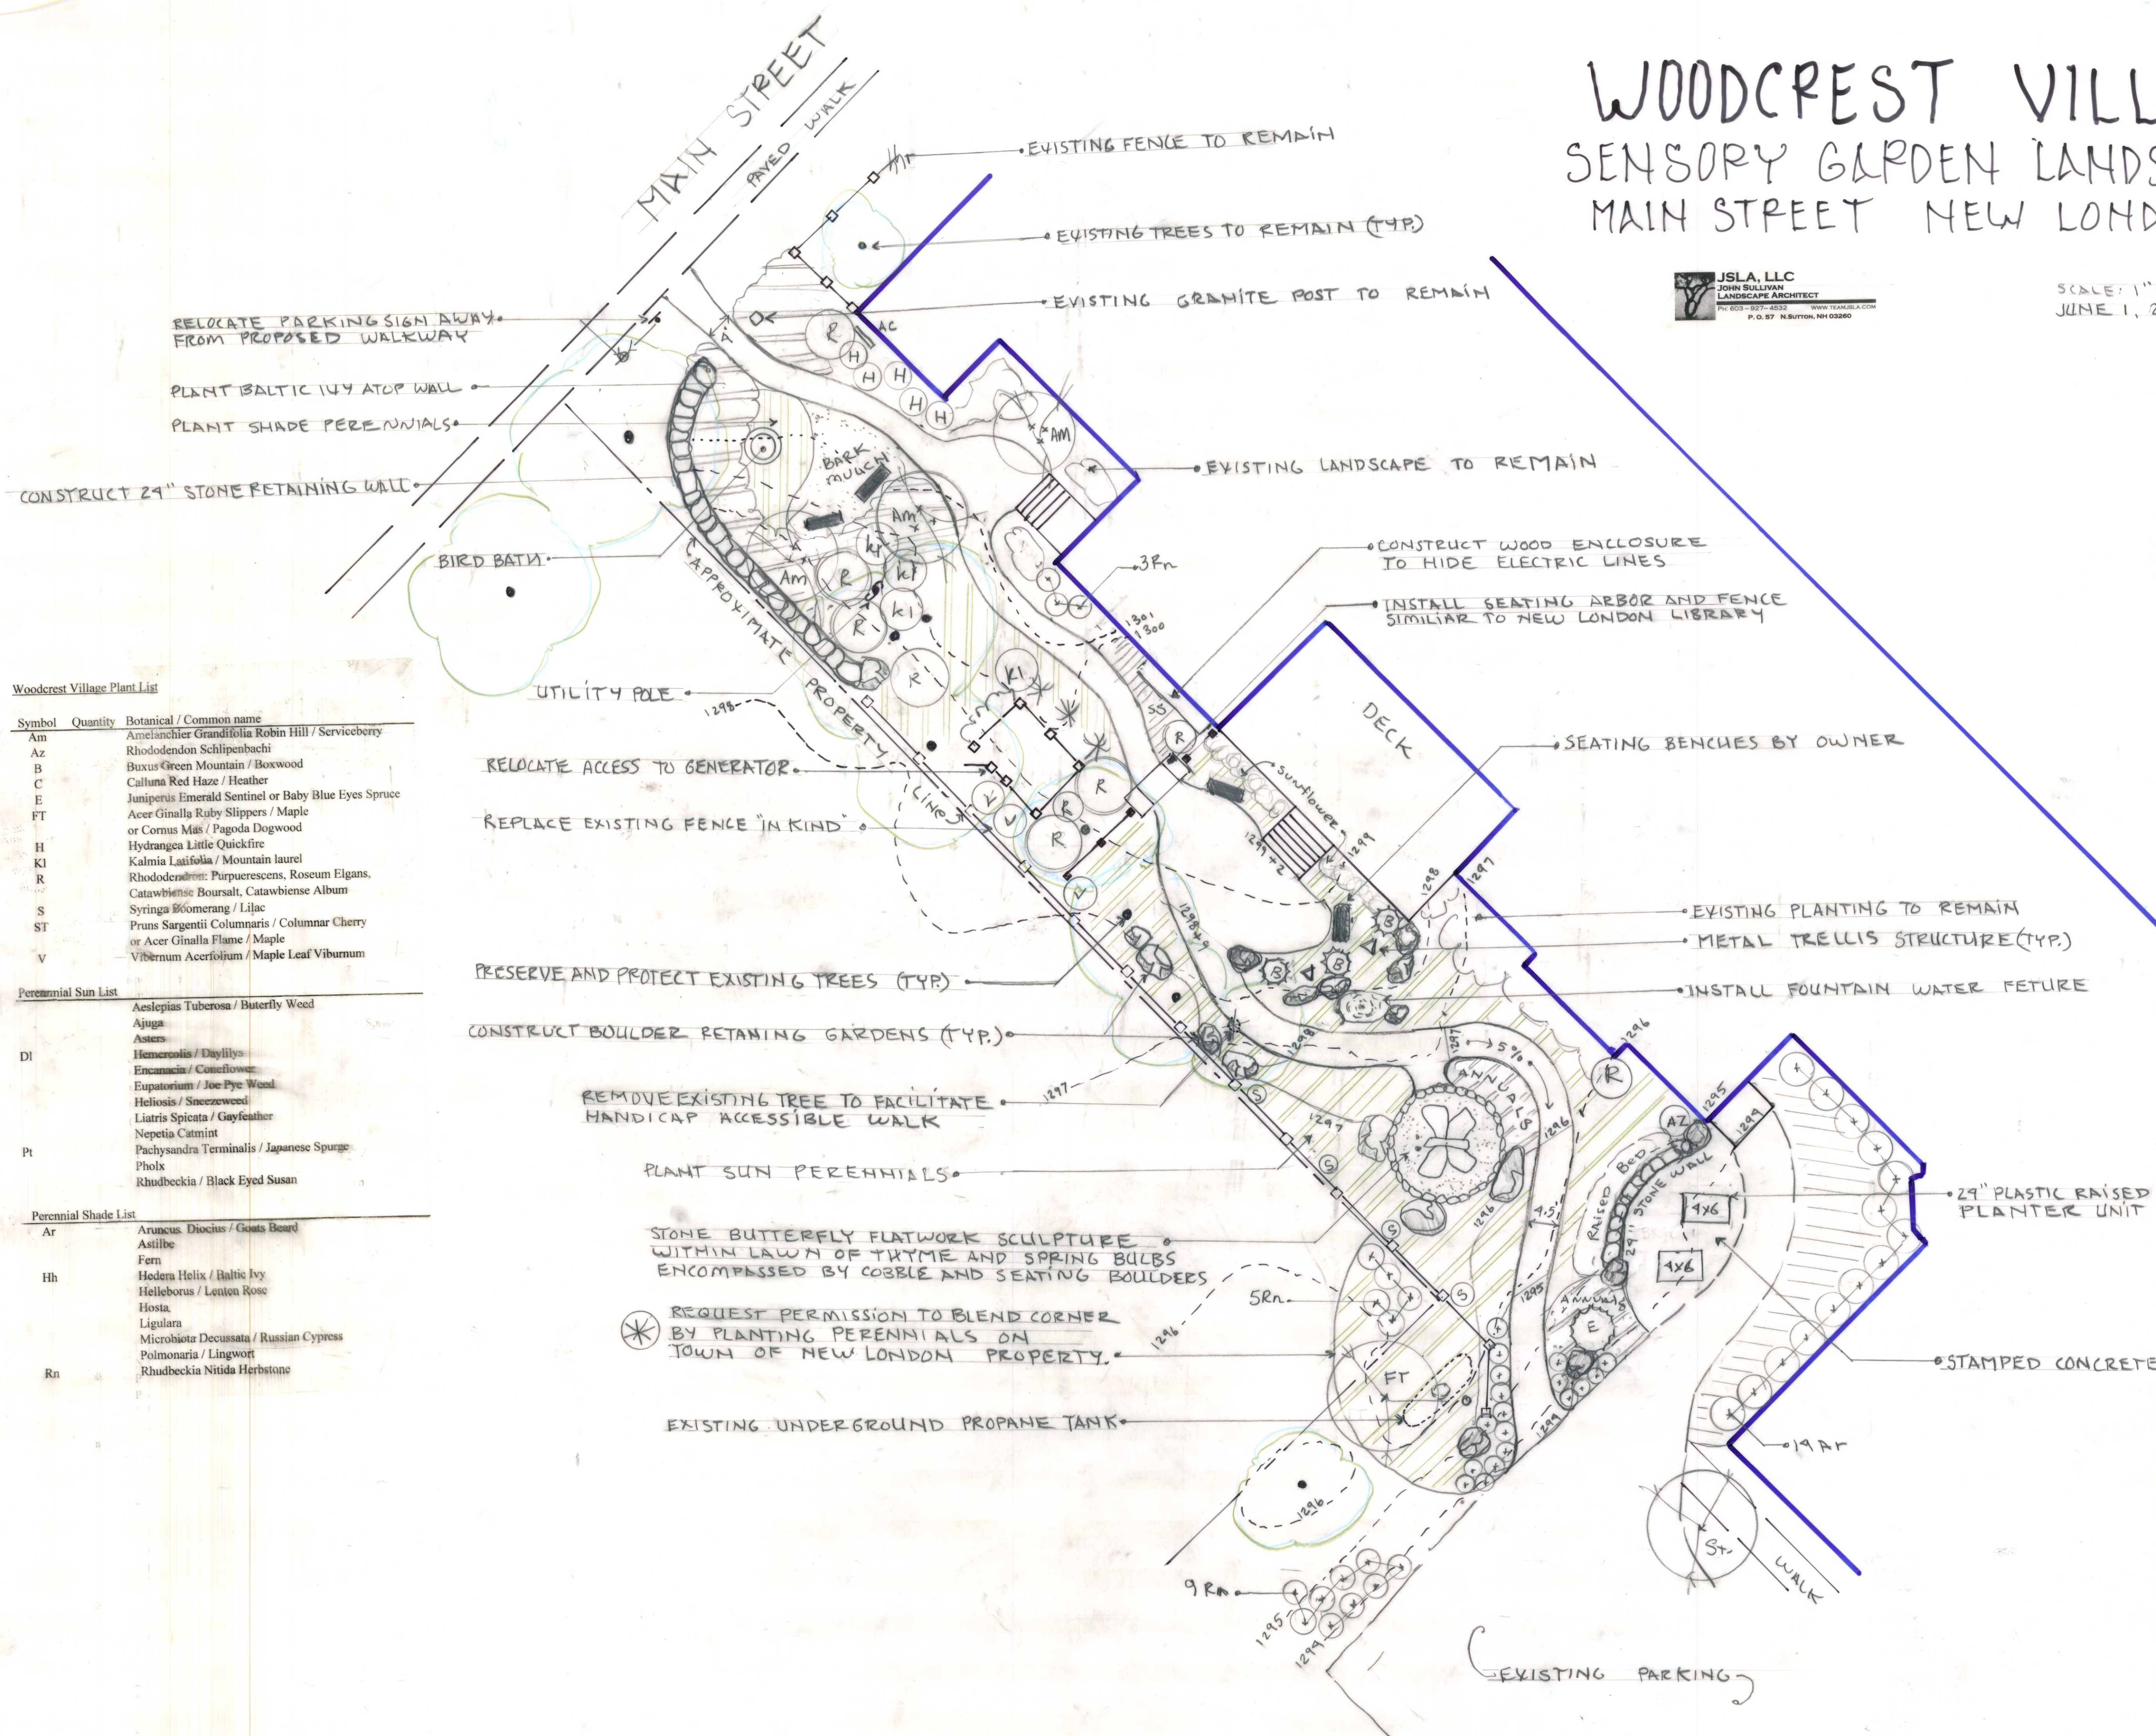


WOODCREST VILLAGE SENSORY GARDEN LANDSCAPE PLAN MAIN STREET NEW LONDON, NH

JSLA, LLC
JOHN SULLIVAN
LANDSCAPE ARCHITECT
PH: 603-827-8332 WWW.JSLA.COM
P.O. 87, NEW LONDON, NH 03259

SCALE: 1" = 10'
JUNE 1, 2021

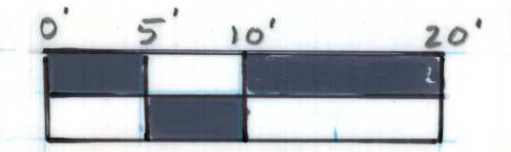

Woodcrest Village Plant List

Symbol	Quantity	Botanical / Common name
Am		Amelanchier Grandifolia Robin Hill / Serviceberry
Az		Rhododendron Schlippenbachii
B		Buxus Green Mountain / Boxwood
C		Calluna Red Haze / Heather
E		Juniperus Emerald Sentinel or Baby Blue Eyes Spruce
FT		Acer Ginnala Ruby Slippers / Maple or Cornus Mas / Pagoda Dogwood
H		Hydrangea Little Quickfire
KI		Kalmia Latifolia / Mountain laurel
R		Rhododendron: Purpureascens, Roseum Elegans, Catawbiense Boursalt, Catawbiense Album
S		Syringa Bloomerang / Lilac
ST		Prunus Sargentii Columnaris / Columnar Cherry or Acer Ginnala Flame / Maple
V		Viburnum Acerifolium / Maple Leaf Viburnum

Symbol	Quantity	Perennial Sun List
		Aeslepias Tuberosa / Butterfly Weed
		Ajuga
		Asters
DI		Hemerocallis / Daylily
		Encanacia / Coneflower
		Eupatorium / Joe Pye Weed
		Heliosis / Sneezeweed
		Liatris Spicata / Gayfeather
Pt		Nepetia Catmint
		Pachysandra Terminalis / Japanese Spurge
		Phlox
		Rhudebeckia / Black Eyed Susan

Symbol	Quantity	Perennial Shade List
Ar		Aruncus Diocius / Goats Beard
		Astilbe
		Fern
Hh		Hedera Helix / Baltic Ivy
		Helleborus / Lenten Rose
		Hosta
		Ligulara
		Microbiota Decussata / Russian Cypress
Rn		Polmonaria / Lingwort
		Rhudebeckia Nitida Herbstone

- GENERAL NOTES:**
1. Amend all planting areas with a soil mix as necessary to ensure adequate soil depth and type for healthy plant growth.
 2. Verify proposed plant locations with owner, or Landscape Architect prior to installation. Verify substitutions with Landscape Architect prior to purchasing. Landscape Architect reserves the right to reject unsatisfactory plant material at installation.
 3. Plant locations shown are approximate, ultimate locations will be dictated on site conditions and input from Landscape Architect.
 4. The landscape contractor is responsible for verifying all dimensions, materials, etc...with the owner and landscape architect prior to commencing construction.
 5. All work shall conform to Federal, State, and local codes, standards and regulations. Landscape contractor shall have Dig-Safe approval # prior to excavation (1-888-dig-safe).
 6. This is a non-technical drawing. It is only intended to provide guidance on landscape material selections and layout. The landscape contractor and site contractor are responsible for all technical aspects (grading, drainage, utilities etc...).
 7. Landscape contractor shall maintain and provide a one year guarantee on all new plant material. After the 1 year period, the owner is responsible for maintaining all new plantings.
 8. All plant material to conform to American Nurserymen standards and shall be free of disease and shall have healthy, well-developed root systems.
 9. This plan is to be used for landscape purposes only.
 10. See planting plan for plant selections, quantities, sizes, etc.